


TABLE OF CONTENTS

TABLE 1	Transect Zone Descriptions
TABLE 2	Miami 21 Summary
TABLE 3	Building Function: Uses
TABLE 4	Density, Intensity and Parking
TABLE 5	Building Function: Parking and Loading
TABLE 6	Frontages
TABLE 7	Civic Space Types
TABLE 8	Definitions Illustrated
DIAGRAM 9	Residential Density Increase Areas
DIAGRAM 10	Area Specific Illustrations
DIAGRAM 11	Transit Oriented Development -TOD
TABLE 12	Design Review Criteria Checklist


THIS PAGE LEFT INTENTIONALLY BLANK.

AS ADOPTED - OCTOBER 2009


T1 **THE NATURAL ZONE** consists of lands approximating a wilderness condition, permanently set aside for conservation in an essentially natural state.

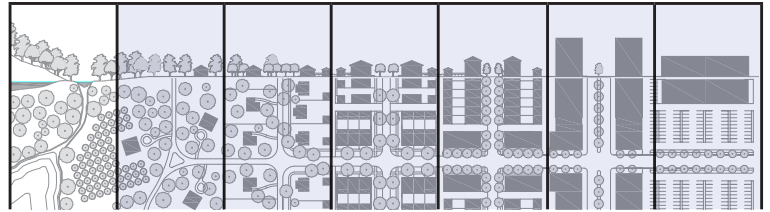


T2 **THE RURAL ZONE** consists of lands in open or cultivated state or sparsely settled. These include woodland, grassland and agricultural land.

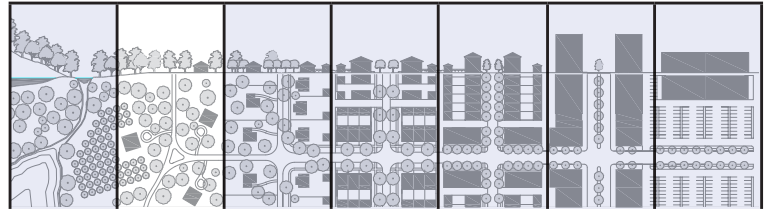


T3 **THE SUB-URBAN ZONE** consists of low-Density areas, primarily comprised of Single-Family and Two Family residential units with relatively deep Setbacks, Streetscapes with swales, and with or without Sidewalks. Blocks may be large and the roads may be of irregular geometry to accommodate natural and historic conditions.

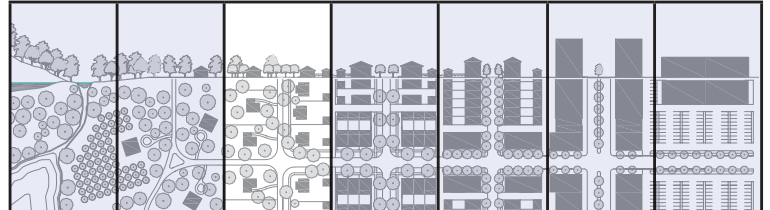


T4 **THE GENERAL URBAN ZONE** consists of a Mixed-Use but primarily residential urban fabric with a range of Building types including rowhouses, small apartment Buildings, and bungalow courts. Setbacks are short with an urban Streetscape of wide Sidewalks and trees in planters. Thoroughfares typically define medium-sized blocks.

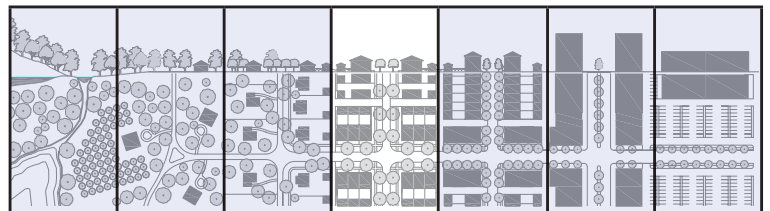


T5 **THE URBAN CENTER ZONE** consists of higher Density Mixed-Use Building types that accommodate retail and office Uses, rowhouses and apartments. A network of small blocks has Thoroughfares with wide Sidewalks, steady street tree planting and Buildings set close to the Frontages with frequent doors and windows.

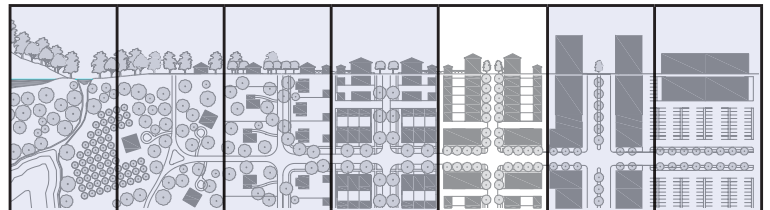


T6 **THE URBAN CORE ZONE** consists of the highest Density and greatest variety of Uses, including Civic Buildings of regional importance. A network of small blocks has Thoroughfares with wide Sidewalks, with steady tree planting and Buildings set close to the Frontage with frequent doors and windows.

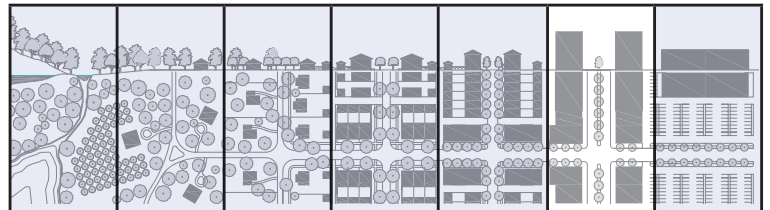


C **THE CIVIC ZONE** consists of public use space and facilities that may contrast in use to their surroundings while reflecting adjacent Setbacks and landscape.

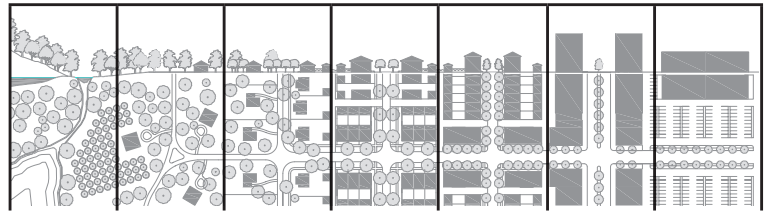

D **THE DISTRICT ZONE** consists of the least regulated Building and accommodates commercial and industrial Uses of a scale and with a Streetscape that facilitate vehicular access.

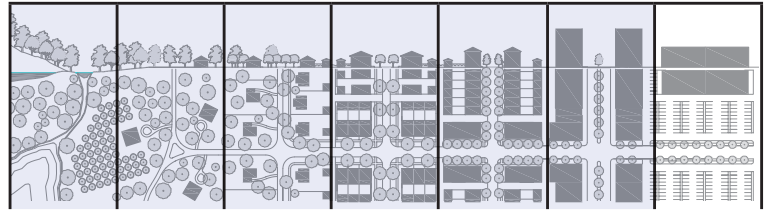

AS ADOPTED - OCTOBER 2009

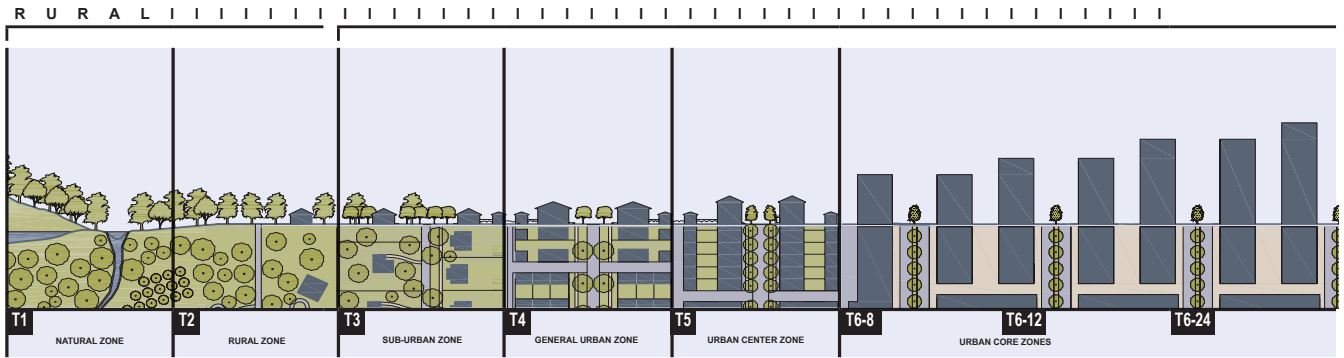

LOT OCCUPATION								
a. Lot Area			5,000 s.f. min.	1,400 s.f. - 20,000 s.f. **	1,200 s.f. - 40,000 s.f.**	5,000 sf. min 40,000 s.f. max.**	5,000 sf. min. 70,000 s.f. max.**	5,000 sf. min. 100,000 s.f. max. **
b. Lot Width			50 ft. min.	16 ft. min / 50 ft. min.**	16 ft. min / 50 ft. min.**	50 ft. min.	50 ft. min.	50 ft. min.
c. Lot Coverage			50% max. 1st Floor 30% max. 2nd Floor for T3 R & T3L only	60% max.	80% max.	80% max. **	80% max.**	80% max. **
d. Floor Lot Ratio (FLR)						5	8	7
e. Frontage at front Setback				50% min.	60% min.	70% min.	70% min.	70% min.
f. Green / Open Space Requirements			25% Lot Area min.	15% Lot Area min.	10% Lot Area min.	10% Lot Area min.	10% Lot Area min.	10% Lot Area min.
g. Density			9-18 du/acre max.**	36 du/acre max.	65 du/acre max.	150 du /acre *	150 du /acre *	150 du /acre *

BUILDING SETBACK								
a. Principal Front			20 ft. min.	10 ft. min.	10 ft. min.	10 ft. min.	10 ft. min.	10 ft. min.
b. Secondary Front			10 ft. min.	10 ft. min.	10 ft. min.	10 ft. min.	10 ft. min.	10 ft. min.
c. Side			5 ft. min.**	0 ft. min. / 5 ft. min.**	0 ft. min.**	0 ft. min.**	0 ft. min.**	0 ft. min.**
d. Rear			20 ft. min.	20 ft. min.	0 ft. min.**	0 ft. min.**	0 ft. min.**	0 ft. min.**

OUTBUILDING SETBACK								
a. Principal Front			20 ft. min. (T3 L only)	30 ft. min.				
b. Secondary Front			10 ft. min. (T3 L only)	10 ft. min.				
c. Side			5 ft. min. (T3 L only)	0 ft. min. / 5 ft. min.				
d. Rear			5 ft. min. (T3 L only)	5 ft. min.				

PRIVATE FRONTAGES								
a. Common Lawn			permitted	permitted	prohibited	prohibited	prohibited	prohibited
b. Porch & Fence			permitted	permitted	prohibited	prohibited	prohibited	prohibited
c. Terrace or L.C.			prohibited	permitted	prohibited	prohibited	prohibited	prohibited
d. Forecourt			prohibited	permitted	permitted	permitted	permitted	permitted
e. Sloop			prohibited	permitted	permitted	permitted	permitted	permitted
f. Shopfront			prohibited	permitted (T4 L, T4 O)	permitted (T5 L, T5 O)	permitted (T6-8 L, T6-8 O)	permitted (T6-12 L, T6-12 O)	permitted (T6-24 L, T6-24 O)
g. Gallery			prohibited	prohibited	permitted **	permitted **	permitted **	permitted **
h. Arcade			prohibited	prohibited	permitted **	permitted **	permitted **	permitted **


BUILDING HEIGHT (Stories)								
a. Principal Building			2 max.	3 max.	2 min. 5 max.	2 min. 8 max.	2 min. 12 max.	2 min. 24 max.
b. Outbuilding			2 max.	2 max.				
c. Benefit Height Abutting T6, T5 & T4 only						4 max.**	8 max.**	24 max.**

PUBLIC FRONTAGES (deleted)

* Or as modified in Diagram 9

** Note: Refer to Article 5 for Specific Transect Zone Regulations

AS ADOPTED - OCTOBER 2009

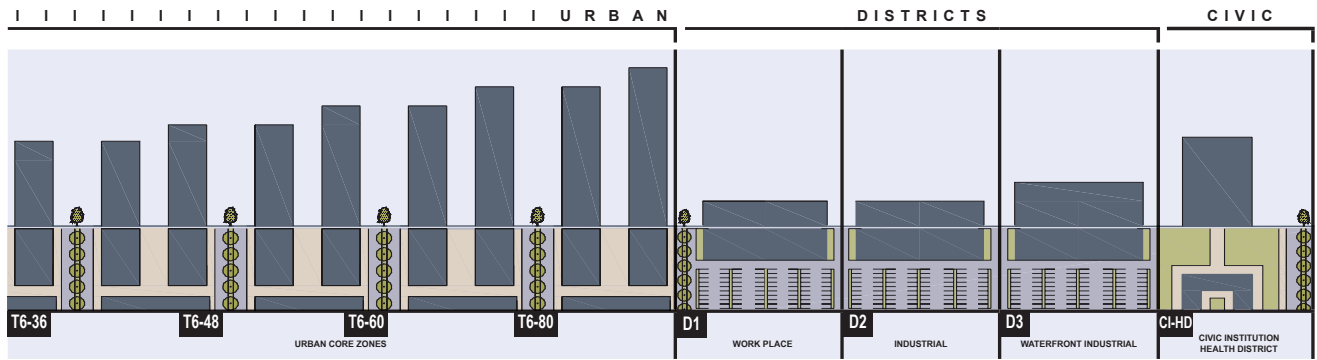

LOT OCCUPATION								
a. Lot Area	5,000 sf. min.	5,000 sf. min.	5,000 sf. min.	5,000 sf. min.	5,000 s.f. min.	5,000 s.f. min.	10,000 s.f. min.	10,000 s.f. min.
b. Lot Width	100 ft. min.	100 ft. min.	100 ft. min.	100 ft. min.	50 ft. min.	50 ft. min.	100 ft. min.	50 ft. min.
c. Lot Coverage	80% max.**	80% max.**	80% max.**	80% max.**	80% max	90% max	90% max	80% max
d. Floor Lot Ratio (FLR)	a.12 or b.22	a.11 or b.18	a.11 or b.18	24				8
e. Frontage at front Setback	70% min.	70% min.	70% min.	70% min.	None	None	None	None
f. Open Space Requirements	10% Lot Area min.	10% Lot Area min.	10% Lot Area min.	10% Lot Area min.	5% Lot Area min.	5% Lot Area min.	5% Lot Area min.	10% Lot Area min.
g. Density	150 du /acre *	150 du /acre *	150 du /acre *	150 du /acre *	18 du/acre max.			150 du /acre *

BUILDING SETBACK								
a. Principal Front	10 ft. min.	10 ft. min.	10 ft. min.	10 ft. min.	10 ft. min.	10 ft. min.	5 ft. min.	10 ft. min.
b. Secondary Front	10 ft. min.	10 ft. min.	10 ft. min.	10 ft. min.	10 ft. min.	5 ft. min.	5 ft. min.	10 ft. min.
c. Side	0 ft. min.**	0 ft. min.**	0 ft. min.**	0 ft. min.**	0 ft. min.**	0 ft. min.**	0 ft. min.**	0 ft. min.**
d. Rear	0 ft. min.**	0 ft. min.**	0 ft. min.**	0 ft. min.**	0 ft. min.**	0 ft. min.**	0 ft. min.**	0 ft. min.**

OUTBUILDING SETBACK								
a. Principal Front								
b. Secondary Front								
c. Side								
d. Rear								

PRIVATE FRONTAGES								
a. Common Lawn	prohibited	prohibited	prohibited	prohibited	prohibited	prohibited	prohibited	permitted
b. Porch & Fence	prohibited	prohibited	prohibited	prohibited	prohibited	prohibited	prohibited	prohibited
c. Terrace or L.C.	prohibited	prohibited	prohibited	prohibited	permitted	permitted	permitted	permitted
d. Forecourt	permitted	permitted	permitted	permitted	permitted	permitted	permitted	permitted
e. Stoop	permitted	permitted	permitted	permitted	permitted	permitted	permitted	permitted
f. Shopfront	permitted (T6-36 L, T6-36 O)	permitted (T6-48 L, T6-48 O)	permitted (T6-60 L, T6-60 O)	permitted (T6-80 L, T6-80 O)	permitted	permitted	permitted	permitted
g. Gallery	permitted **	permitted **	permitted **	permitted **	permitted **	permitted **	permitted **	permitted **
h. Arcade	permitted **	permitted **	permitted **	permitted **	permitted **	permitted **	permitted **	permitted **

BUILDING HEIGHT (Stories)								
a. Principal Building	2 min. 36 max.	2 min. 48 max.	2 min. 60 max.	2 min. 80 max.	none 8 max.	none 8 max.	none 8 max.	1 min. As regulated by F.A.A.
b. Outbuilding								
c. Benefit Height Abutting T6, T5 & T4 only	24 max.**	32 max.**	unlimited **	unlimited **	2 max.**			

* Or as modified in Diagram 9

** Note: Refer to Article 5 for Specific Transect Zone Regulations

AS ADOPTED - OCTOBER 2009

	T3 SUB-URBAN			T4 URBAN GENERAL			T5 URBAN CENTER			T6 URBAN CORE			C CIVIC			D DISTRICTS		
	R	L	O	R	L	O	R	L	O	R	L	O	CS	CI	CI-HD	D1	D2	D3
DENSITY (UNITS PER ACRE)	9	9	18	36	36	36	65	65	65	150*	150*	150*	N/A	AZ**	150*	18	N/A	N/A
RESIDENTIAL																		
SINGLE FAMILY RESIDENCE	R	R	R	R	R	R	R	R	R	R	R	R						
COMMUNITY RESIDENCE	R	R	R	R	R	R	R	R	R	R	R	R			R			
ANCILLARY UNIT		R		R	R	R												
TWO FAMILY RESIDENCE			R	R	R	R	R	R	R	R	R	R						
MULTI FAMILY HOUSING				R	R	R	R	R	R	R	R	R			R			
DORMITORY					E	E		R	R		R	R		E	R			
HOME OFFICE	R	R	R	R	R	R	R	R	R	R	R	R			R			
LIVE - WORK					R	R		R	R		R	R			R			
WORK - LIVE															R	R		
LODGING																		
BED & BREAKFAST				W	R	R	E	R	R	E	R	R			R	R		
INN						R		R	R	E	R	R			R	R		
HOTEL								R	R		R	R			R			
OFFICE																		
OFFICE					R	R		R	R		R	R		E	R	R	R	W
COMMERCIAL																		
AUTO-RELATED COMMERCIAL ESTAB.									W		W	W				R	R	
ENTERTAINMENT ESTABLISHMENT						R		W	R		R	R				R	R	
ENTERTAINMENT ESTAB. - ADULT																R		
FOOD SERVICE ESTABLISHMENT					R	R		R	R	W	R	R	W	E	R	R	R	W
ALCOHOL BEVERAGE SERVICE ESTAB.					R	R		R	R		R	R			R	R	R	W
GENERAL COMMERCIAL					R	R		R	R	W	R	R	E	E	R	R	R	W
MARINE RELATED COMMERCIAL ESTAB.								W	W		W	W				R	R	R
OPEN AIR RETAIL								W	W		W	W	W	E	R	R	R	W
PLACE OF ASSEMBLY								R	R	E	R	R		E	E	R	R	W
RECREATIONAL ESTABLISHMENT								R	R		R	R		E	R	R	R	W
CIVIC																		
COMMUNITY FACILITY					W	W		W	W		W	W	W	E	W	R	R	
RECREATIONAL FACILITY	E	E	E	E	R	R	E	R	R	E	R	R	W	E	W	R	R	
RELIGIOUS FACILITY	E	E	E	E	R	R	E	R	R	E	R	R	W	E	R	R	R	W
CIVIL SUPPORT																		
COMMUNITY SUPPORT FACILITY					W	W		W	W		W	W		E	E	R	R	W
INFRASTRUCTURE AND UTILITIES	W	W	W	W	W	W	W	W	W	W	W	W	W	E	W	W	R	W
MAJOR FACILITY														E	R	E	E	E
MARINA				E	W	W	E	W	W	E	W	W	R	E		R	R	R
PUBLIC PARKING					W	W	E	W	W	E	W	W		E	R	R	R	W
RESCUE MISSION														E	R	E	W	W
TRANSIT FACILITIES					W	W	E	W	W	E	W	W		E	R	R	R	W
EDUCATIONAL																		
CHILDCARE				E	W	W	E	W	W	W	W	W		E	R	E		
COLLEGE / UNIVERSITY								W	W		W	W		E	R	E		
ELEMENTARY SCHOOL	E	E	E	E	E	E	E	W	W	E	W	W		E	R	E		
LEARNING CENTER					E	E		R	R		R	R	E	E	R	E		
MIDDLE / HIGH SCHOOL	E	E	E	E	E	E	E	W	W	E	W	W		E	R	E		
PRE-SCHOOL	E	E	E	E	E	E	E	R	R	E	R	R		E	R	E		
RESEARCH FACILITY					R	R		R	R		R	R		E	R	R	R	W
SPECIAL TRAINING / VOCATIONAL						E		W	W		W	W		E	R	R	R	W
INDUSTRIAL																		
AUTO-RELATED INDUSTRIAL ESTBL.																R	R	W
MANUFACTURING AND PROCESSING																R	R	W
MARINE RELATED INDUSTRIAL ESTBL.																R	R	R
PRODUCTS AND SERVICES																R	R	W
STORAGE/ DISTRIBUTION FACILITY																R	R	W

R Allowed By Right
 W Allowed By Warrant: Administrative Process - CRC (Coordinated Review Committee)
 E Allowed By Exception: Public Hearing - granted by PZAB (Planning, Zoning & Appeals Board)
 Boxes with no designation signify Use prohibited.

Uses may be further modified by Supplemental Regulations, State Regulations, or other provisions of this Code.

* Additional densities in some T6 zones are illustrated in Diagram 9.

** AZ: Density of lowest Abutting Zone

	RESTRICTED	LIMITED	OPEN
DENSITY (UPA)	9 UNITS PER ACRE	9 UNITS PER ACRE	18 UNITS PER ACRE
RESIDENTIAL	<p>Residential Uses are permissible as listed in Table 3, limited by compliance with:</p> <ul style="list-style-type: none"> • Minimum of 2 parking spaces per principal Dwelling Unit. • Adult Family-Care Homes - Minimum of 1 parking space per staff member and 1 space per 4 residents. • Community Residence - Minimum of 1 parking space per staff member in addition to the parking required for the principal Dwelling Unit. 	<p>Residential Uses are permissible as listed in Table 3, limited by compliance with:</p> <ul style="list-style-type: none"> • All Dwelling Units shall be under single ownership • Minimum of 2 parking spaces per principal Dwelling Unit. • Minimum of 1 parking space per Ancillary Dwelling Unit. • Adult Family-Care Homes - Minimum of 1 parking space per staff member and 1 space per 4 residents. • Community Residence - Minimum of 1 parking space per staff member in addition to the parking required for the Dwelling Units. 	<p>Residential Uses are permissible as listed in Table 3, limited by compliance with:</p> <ul style="list-style-type: none"> • Minimum of 2 parking spaces per principal Dwelling Unit. • Adult Family-Care Homes - Minimum of 1 parking space per staff member and 1 space per 4 residents. • Community Residence - Minimum of 1 parking space per staff member in addition to the parking required for the Dwelling Units.
CIVIC	<p>Civic Uses are permissible as listed in Table 3.</p> <ul style="list-style-type: none"> • Minimum of 1 parking space for every 5 seats of assembly use. • Minimum of 1 parking space for every 1,000 square feet of exhibition or recreation area, and parking spaces for other Uses as required. 	<p>Civic Uses are permissible as listed in Table 3.</p> <ul style="list-style-type: none"> • Minimum of 1 parking space for every 5 seats of assembly use. • Minimum of 1 parking space for every 1,000 square feet of exhibition or recreation area, and parking spaces for other Uses as required. 	<p>Civic Uses are permissible as listed in Table 3.</p> <ul style="list-style-type: none"> • Minimum of 1 parking space for every 5 seats of assembly use. • Minimum of 1 parking space for every 1,000 square feet of exhibition or recreation area, and parking spaces for other Uses as required.
CIVIL SUPPORT	<p>Civil Support Uses are permissible as listed in Table 3.</p> <ul style="list-style-type: none"> • Minimum of 1 parking space for every 800 square feet of Civil Support Use. • Minimum of 1 parking space for every 5 seats of assembly uses. 	<p>Civil Support Uses are permissible as listed in Table 3.</p> <ul style="list-style-type: none"> • Minimum of 1 parking space for every 800 square feet of Civil Support Use. • Minimum of 1 parking space for every 5 seats of assembly uses. 	<p>Civil Support Uses are permissible as listed in Table 3.</p> <ul style="list-style-type: none"> • Minimum of 1 parking space for every 800 square feet of Civil Support Use. • Minimum of 1 parking space for every 5 seats of assembly uses.
EDUCATIONAL	<p>Educational Uses are permissible as listed in Table 3.</p> <ul style="list-style-type: none"> • Minimum of 3 parking spaces for every 1,000 square feet of Educational Use. 	<p>Educational Uses are permissible as listed in Table 3.</p> <ul style="list-style-type: none"> • Minimum of 3 parking spaces for every 1,000 square feet of Educational Use. 	<p>Educational Uses are permissible as listed in Table 3.</p> <ul style="list-style-type: none"> • Minimum of 3 parking spaces for every 1,000 square feet of Educational Use.

	RESTRICTED	LIMITED	OPEN
DENSITY (UPA)	36 UNITS PER ACRE	36 UNITS PER ACRE	36 UNITS PER ACRE
RESIDENTIAL	<p>Residential Uses are permissible as listed in Table 3, limited by compliance with:</p> <ul style="list-style-type: none"> • Minimum of 1.5 parking spaces per principal Dwelling Unit. • Ancillary Dwelling - Minimum of 1 parking space per ancillary dwelling unit. • Adult Family-Care Homes - Minimum of 1 parking space per staff member and 1 space per 4 residents. • Community Residence - Minimum of 1 parking space per staff member in addition to the parking required for the Dwelling Units. 	<p>Residential Uses are permissible as listed in Table 3, limited by compliance with:</p> <ul style="list-style-type: none"> • Minimum of 1.5 parking spaces per principal Dwelling Unit. • Ancillary Dwelling - Minimum of 1 parking space per ancillary dwelling unit. • Live-work - Work component shall provide parking as required by non-residential use in addition to parking required for the Dwelling Units. • Adult Family-Care Homes - Minimum of 1 parking space per staff member and 1 space per 4 residents. • Community Residence- Minimum of 1 parking space per staff member in addition to the parking required for the Dwelling Units. • Parking requirement may be reduced according to the Shared parking standard, Article 4, Table 5. • Minimum of 1 Bicycle Rack Space for every 20 vehicular spaces required. 	<p>Residential Uses are permissible as listed in Table 3, limited by compliance with:</p> <ul style="list-style-type: none"> • Minimum of 1.5 parking spaces per principal Dwelling Unit. • Ancillary Dwelling - Minimum of 1 parking space per ancillary dwelling unit. • Live-work - Work component shall provide parking as required by non-residential use in addition to parking required for the Dwelling Unit. • Adult Family-Care Homes - Minimum of 1 parking space per staff member and 1 space per 4 residents. • Community Residence- Minimum of 1 parking space per staff member in addition to the parking required for the Dwelling Units. • Parking requirement may be reduced according to the Shared parking standard, Article 4, Table 5. • Minimum of 1 Bicycle Rack Space for every 20 vehicular spaces required.
LODGING	<ul style="list-style-type: none"> • See City Code, Chapter 23. 	<p>Lodging Uses are permissible as listed in Table 3, limited by compliance with:</p> <ul style="list-style-type: none"> • Minimum of 1 parking space for every 2 lodging units. • Minimum of 1 additional visitor parking space for every 5 lodging units. • Parking requirement may be reduced according to the Shared parking standard, Article 4, Table 5. • Minimum of 1 Bicycle Rack Space for every 20 vehicular spaces required. 	<p>Lodging Uses are permissible as listed in Table 3, limited by compliance with:</p> <ul style="list-style-type: none"> • Minimum of 1 parking space for every 2 lodging units. • Minimum of 1 additional visitor parking space for every 5 lodging units. • Parking requirement may be reduced according to the Shared parking standard, Article 4, Table 5. • Minimum of 1 Bicycle Rack Space for every 20 vehicular spaces required.
OFFICE		<p>Office Uses are permissible as listed in Table 3, limited by compliance with:</p> <ul style="list-style-type: none"> • The first Story of the Principal Building and ancillary Building and Office and Commercial Uses shall be less than 50% Building floor area total. • Minimum of 3 parking spaces for every 1,000 square feet of office use. • Parking requirement may be reduced according to the Shared parking standard, Article 4, Table 5. • Minimum of 1 Bicycle Rack Space for every 20 vehicular spaces required. 	<p>Office Uses are permissible as listed in Table 3, limited by compliance with:</p> <ul style="list-style-type: none"> • Minimum of 3 parking spaces for every 1,000 square feet of office use. • Parking requirement may be reduced according to the Shared parking standard, Article 4, Table 5. • Minimum of 1 Bicycle Rack Space for every 20 vehicular spaces required.
COMMERCIAL		<p>Commercial Uses are permissible as listed in Table 3, limited by compliance with:</p> <ul style="list-style-type: none"> • The first Story of the Principal Building and ancillary Building and Office and Commercial Uses shall be less than 50% Building floor area total. • A maximum area of 4,000 square feet per establishment. • Food establishments of a maximum seating capacity of 40 patrons. • Minimum of 3 parking spaces for every 1,000 square feet of commercial use. • Parking requirement may be reduced according to the Shared parking standard, Article 4, Table 5. • Minimum of 1 Bicycle Rack Space for every 20 vehicular spaces required. 	<p>Commercial Uses are permissible as listed in Table 3, limited by compliance with:</p> <ul style="list-style-type: none"> • A maximum area of 4,000 square feet per establishment. • Food establishments of a maximum seating capacity of 40 patrons. • Minimum of 3 parking spaces for every 1,000 square feet of commercial use. • Minimum of one Bike space for every 20 vehicular spaces required (before any reductions). • Parking requirement may be reduced according to the Shared parking standard, Article 4, Table 5. • Minimum of 1 Bicycle Rack Space for every 20 vehicular spaces required.

	RESTRICTED	LIMITED	OPEN
DENSITY (UPA)	36 UNITS PER ACRE	36 UNITS PER ACRE	36 UNITS PER ACRE
CIVIC	<p>Civic Uses are permissible as listed in Table 3.</p> <ul style="list-style-type: none"> • Minimum of 1 parking space for every 5 seats of assembly use. • Minimum of 1 parking space for every 1,000 square feet of exhibition or recreation area, and parking spaces for other Uses as required. • Parking requirement may be reduced according to the Shared parking standard, Article 4, Table 5. • Minimum of 1 Bicycle Rack Space for every 20 vehicular spaces required. 	<p>Civic Uses are permissible as listed in Table 3.</p> <ul style="list-style-type: none"> • Minimum of 1 parking space for every 5 seats of assembly use. • Minimum of 1 parking space for every 1,000 square feet of exhibition or recreation area, and parking spaces for other Uses as required. • Parking requirement may be reduced according to the Shared parking standard, Article 4, Table 5. • Minimum of 1 Bicycle Rack Space for every 20 vehicular spaces required. • Parking for civic uses may be provided off-site within a distance of 1,000 feet. 	<p>Civic Uses are permissible as listed in Table 3.</p> <ul style="list-style-type: none"> • Minimum of 1 parking space for every 5 seats of assembly use. • Minimum of 1 parking space for every 1,000 square feet of exhibition or recreation area, and parking spaces for other Uses as required. • Parking requirement may be reduced according to the Shared parking standard, Article 4, Table 5. • Minimum of 1 Bicycle Rack Space for every 20 vehicular spaces required. • Parking for civic uses may be provided off-site within a distance of 1,000 feet.
CIVIL SUPPORT	<p>Civil Support Uses are permissible as listed in Table 3.</p> <ul style="list-style-type: none"> • Minimum of 1 parking space for every 800 square feet of Civil Support Use. • Minimum of 1 parking space for every 5 seats of assembly use. 	<p>Civil Support Uses are permissible as listed in Table 3.</p> <ul style="list-style-type: none"> • Minimum of 1 parking space for every 800 square feet of Civil Support Use. • Adult Daycare- Minimum of 1 space per staff member. • Minimum of 1 parking space for every 5 seats of assembly use. • Parking requirement may be reduced according to the Shared parking standard, Article 4, Table 5. • Minimum of 1 Bicycle Rack Space for every 20 vehicular spaces required. 	<p>Civil Support Uses are permissible as listed in Table 3.</p> <ul style="list-style-type: none"> • Minimum of 1 parking space for every 800 square feet of Civil Support Use. • Minimum of one Bike space for every 20 vehicular spaces required (before any reductions). • Adult Daycare- Minimum of 1 space per staff member. • Minimum of 1 parking space for every 5 seats of assembly use. • Parking requirement may be reduced according to the Shared parking standard, Article 4, Table 5. • Minimum of 1 Bicycle Rack Space for every 20 vehicular spaces required.
EDUCATIONAL	<p>Educational Uses are permissible as listed in Table 3.</p> <ul style="list-style-type: none"> • Minimum of 3 parking spaces for every 1,000 square feet of Educational Use. • Childcare Facilities- Minimum of 1 space per staff member. 	<p>Educational Uses are permissible as listed in Table 3.</p> <ul style="list-style-type: none"> • Minimum of 3 parking spaces for every 1,000 square feet of Educational Use. • Childcare Facilities- Minimum of 1 space per staff member. • Parking requirement may be reduced according to the Shared parking standard, Article 4, Table 5. • Minimum of 1 Bicycle Rack Space for every 20 vehicular spaces required. 	<p>Educational Uses are permissible as listed in Table 3.</p> <ul style="list-style-type: none"> • Minimum of 3 parking spaces for every 1,000 square feet of Educational Use. • Childcare Facilities- Minimum of 1 space per staff member. • Parking requirement may be reduced according to the Shared parking standard, Article 4, Table 5. • Minimum of 1 Bicycle Rack Space for every 20 vehicular spaces required.

	RESTRICTED	LIMITED	OPEN
DENSITY (UPA)	65 UNITS PER ACRE	65 UNITS PER ACRE	65 UNITS PER ACRE
RESIDENTIAL	<p>Residential Uses are permissible as listed in Table 3, limited by compliance with:</p> <ul style="list-style-type: none"> • Minimum of 1.5 parking spaces per Dwelling Unit. • Minimum of 1 additional visitor parking space for every 10 Dwelling Units. • Ancillary Dwelling - Minimum of 1 parking space per ancillary unit in addition to the parking required for the principal dwelling unit. • Adult Family-Care Homes - Minimum 1 space per staff member and 1 space per 4 residents. • Community Residence - Minimum of 1 parking space per staff member in addition to the parking required for the principal Dwelling Unit(s). • Parking requirement may be reduced according to the Shared parking standard, Article 4, Table 5. • Minimum of 1 Bicycle Rack Space for every 20 vehicular spaces required. • Parking ratio may be reduced within ½ mile radius of TOD and within ¼ mile radius of a Transit Corridor by thirty percent (30%) by process of Waiver, except when site is within 500 feet of T3. • Loading - See Article 4, Table 5 	<p>Residential Uses are permissible as listed in Table 3, limited by compliance with:</p> <ul style="list-style-type: none"> • Minimum of 1.5 parking spaces per Dwelling Unit. • Minimum of 1 additional visitor parking space for every 10 Dwelling Units. • Ancillary Dwelling - Minimum of 1 parking space per ancillary unit in addition to the parking required for the principal dwelling unit. • Live-work - Work component shall provide parking as required by the non-residential use in addition to parking required for the Dwelling Unit. • Adult Family-Care Homes - Minimum 1 space per staff member and 1 space per 4 residents. • Community Residence - Minimum of 1 parking space per staff member in addition to the parking required for the principal Dwelling Unit(s). • Parking requirement may be reduced according to the Shared parking standard, Article 4, Table 5. • Minimum of 1 Bicycle Rack Space for every 20 vehicular spaces required. • Parking ratio may be reduced within ½ mile radius of TOD and within ¼ mile radius of a Transit Corridor by thirty percent (30%) by process of Waiver, except when site is within 500 feet of T3. • Parking may be provided by ownership or lease offsite within 1000 feet by process of Waiver, except when site is within 500 feet of T3. • Loading - See Article 4, Table 5 	<p>Residential Uses are permissible as listed in Table 3, limited by compliance with:</p> <ul style="list-style-type: none"> • Minimum of 1.5 parking spaces per Dwelling Unit. • Minimum of 1 additional visitor parking space for every 10 Dwelling Units. • Ancillary Dwelling - Minimum of 1 parking space per ancillary unit in addition to the parking required for the principal dwelling unit. • Live-work - Work component shall provide parking as required by the non-residential use in addition to parking required for the Dwelling Unit. • Adult Family-Care Homes - Minimum 1 space per staff member and 1 space per 4 residents. • Community Residence - Minimum of 1 parking space per staff member in addition to the parking required for the principal Dwelling Unit(s). • Parking requirement may be reduced according to the Shared parking standard, Article 4, Table 5. • Minimum of 1 Bicycle Rack Space for every 20 vehicular spaces required. • Parking ratio may be reduced within ½ mile radius of TOD and within ¼ mile radius of a Transit Corridor by thirty percent (30%) by process of Waiver, except when site is within 500 feet of T3. • Parking may be provided by ownership or lease offsite within 1000 feet by process of Waiver, except when site is within 500 feet of T3. • Loading - See Article 4, Table 5
LODGING	<p>Lodging Uses are permissible as listed in Table 3.</p> <ul style="list-style-type: none"> • Minimum of 1 parking space for every 2 lodging units. • Minimum of 1 additional visitor parking space for every 10 lodging units. • Parking requirement may be reduced according to the Shared parking standard, Article 4, Table 5. • Minimum of 1 Bicycle Rack Space for every 20 vehicular spaces required. • Parking ratio may be reduced within ½ mile radius of TOD and within ¼ mile radius of a Transit Corridor by thirty percent (30%) by process of Waiver, except when site is within 500 feet of T3. • Parking may be provided by ownership or lease offsite within 1000 feet by process of Waiver, except when site is within 500 feet of T3. • Loading - See Article 4, Table 5 	<p>Lodging Uses are permissible as listed in Table 3.</p> <ul style="list-style-type: none"> • Minimum of 1 parking space for every 2 lodging units. • Minimum of 1 additional visitor parking space for every 10 lodging units. • Parking requirement may be reduced according to the Shared parking standard, Article 4, Table 5. • Minimum of 1 Bicycle Rack Space for every 20 vehicular spaces required. • Parking ratio may be reduced within ½ mile radius of TOD and within ¼ mile radius of a Transit Corridor by thirty percent (30%) by process of Waiver, except when site is within 500 feet of T3. • Parking may be provided by ownership or lease offsite within 1000 feet by process of Waiver, except when site is within 500 feet of T3. • Loading - See Article 4, Table 5 	<p>Lodging Uses are permissible as listed in Table 3.</p> <ul style="list-style-type: none"> • Minimum of 1 parking space for every 2 lodging units. • Minimum of 1 additional visitor parking space for every 10 lodging units. • Parking requirement may be reduced according to the Shared parking standard, Article 4, Table 5. • Minimum of 1 Bicycle Rack Space for every 20 vehicular spaces required. • Parking ratio may be reduced within ½ mile radius of TOD and within ¼ mile radius of a Transit Corridor by thirty percent (30%) by process of Waiver, except when site is within 500 feet of T3. • Parking may be provided by ownership or lease offsite within 1000 feet by process of Waiver, except when site is within 500 feet of T3. • Loading - See Article 4, Table 5
OFFICE		<p>Office Uses are permissible as listed in Table 3, limited by compliance with:</p> <ul style="list-style-type: none"> • The first and second Story of the Principal Building and Office and Commercial Uses shall be less than 25% Building floor area total. • Minimum of 3 parking spaces for every 1,000 square feet of office use. • Parking requirement may be reduced according to the Shared parking standard, Article 4, Table 5. • Minimum of 1 Bicycle Rack Space for every 20 vehicular spaces required. • Parking ratio may be reduced within ½ mile radius of TOD and within ¼ mile radius of a Transit Corridor by thirty percent (30%) by process of Waiver, except when site is within 500 feet of T3. • Parking may be provided by ownership or lease offsite within 1000 feet by process of Waiver, except when site is within 500 feet of T3. • Loading - See Article 4, Table 5 	<p>Office Uses are permissible as listed in Table 3, limited by compliance with:</p> <ul style="list-style-type: none"> • Minimum of 3 parking spaces for every 1,000 square feet of office use. • Parking requirement may be reduced according to the Shared parking standard, Article 4, Table 5. • Minimum of 1 Bicycle Rack Space for every 20 vehicular spaces required. • Parking ratio may be reduced within ½ mile radius of TOD and within ¼ mile radius of a Transit Corridor by thirty percent (30%) by process of Waiver, except when site is within 500 feet of T3. • Parking may be provided by ownership or lease offsite within 1000 feet by process of Waiver, except when site is within 500 feet of T3. • Loading - See Article 4, Table 5

	RESTRICTED	LIMITED	OPEN
DENSITY (UPA)	65 UNITS PER ACRE	65 UNITS PER ACRE	65 UNITS PER ACRE
COMMERCIAL		<p>Commercial Uses are permissible as listed in Table 3, limited by compliance with:</p> <ul style="list-style-type: none"> The first and second Story of the Principal Building and Office and Commercial Uses shall be less than 25% Building floor area total. A maximum area of 55,000 square feet per establishment. Minimum of 3 parking spaces for every 1,000 square feet of commercial use. Parking requirement may be reduced according to the Shared parking standard, Article 4, Table 5. Minimum of 1 Bicycle Rack Space for every 20 vehicular spaces required. Parking ratio may be reduced within ½ mile radius of TOD and within ¼ mile radius of a Transit Corridor by thirty percent (30%) by process of Waiver, except when site is within 500 feet of T3. Parking may be provided by ownership or lease offsite within 1,000 feet by process of Waiver, except when site is within 500 feet of T3. Loading - See Article 4, Table 5 	<p>Commercial Uses are permissible as listed in Table 3, limited by compliance with:</p> <ul style="list-style-type: none"> A maximum area of 55,000 square feet per establishment. Minimum of 3 parking spaces for every 1,000 square feet of commercial use, except for Public Storage Facilities, minimum 1 parking space for every 2,000 square feet. Parking requirement may be reduced according to the Shared parking standard, Article 4, Table 5. Minimum of 1 Bicycle Rack Space for every 20 vehicular spaces required. Parking ratio may be reduced within ½ mile radius of TOD and within ¼ mile radius of a Transit Corridor by thirty percent (30%) by process of Waiver, except when site is within 500 feet of T3. Parking may be provided by ownership or lease offsite within 1000 feet by process of Waiver, except when site is within 500 feet of T3. Loading - See Article 4, Table 5 Commercial Auto-related, Drive-Thru or Drive-In Facilities - See Article 6.
CIVIC	<p>Civic Uses are permissible as listed in Table 3, limited by compliance with:</p> <ul style="list-style-type: none"> Minimum of 1 parking space for every 5 seats of assembly uses. Minimum of 1 parking space for every 1,000 square feet of exhibition or recreation area, and parking spaces for other Uses as required. Parking requirement may be reduced according to the Shared parking standard, Article 4, Table 5. Minimum of 1 Bicycle Rack Space for every 20 vehicular spaces required. Parking ratio may be reduced within ½ mile radius of TOD and within ¼ mile radius of a Transit Corridor by thirty percent (30%) by process of Waiver, except when site is within 500 feet of T3. Parking may be provided by ownership or lease offsite within 1000 feet by process of Waiver, except when site is within 500 feet of T3. Loading - See Article 4, Table 5 	<p>Civic Uses are permissible as listed in Table 3, limited by compliance with:</p> <ul style="list-style-type: none"> Minimum of 1 parking space for every 5 seats of assembly uses. Minimum of 1 parking space for every 1,000 square feet of exhibition or recreation area, and parking spaces for other Uses as required. Parking requirement may be reduced according to the Shared parking standard, Article 4, Table 5. Minimum of 1 Bicycle Rack Space for every 20 vehicular spaces required. Parking ratio may be reduced within ½ mile radius of TOD and within ¼ mile radius of a Transit Corridor by thirty percent (30%) by process of Waiver, except when site is within 500 feet of T3. Parking may be provided by ownership or lease offsite within 1000 feet by process of Waiver, except when site is within 500 feet of T3. Loading - See Article 4, Table 5 	<p>Civic Uses are permissible as listed in Table 3, limited by compliance with:</p> <ul style="list-style-type: none"> Minimum of 1 parking space for every 5 seats of assembly uses. Minimum of 1 parking space for every 1,000 square feet of exhibition or recreation area, and parking spaces for other Uses as required. Parking requirement may be reduced according to the Shared parking standard, Article 4, Table 5. Minimum of 1 Bicycle Rack Space for every 20 vehicular spaces required. Parking ratio may be reduced within ½ mile radius of TOD and within ¼ mile radius of a Transit Corridor by thirty percent (30%) by process of Waiver, except when site is within 500 feet of T3. Parking may be provided by ownership or lease offsite within 1000 feet by process of Waiver, except when site is within 500 feet of T3. Loading - See Article 4, Table 5
CIVIL SUPPORT	<p>Civil Support Uses are permissible as listed in Table 3, limited by compliance with:</p> <ul style="list-style-type: none"> Minimum of 1 parking space for every 800 square feet of Civil Support Use. Minimum of 1 parking space for every 5 seats of assembly use. Minimum of 1 parking space for every 5 slips of marine use. Parking requirement may be reduced according to the Shared parking standard, Article 4, Table 5. Minimum of 1 Bicycle Rack Space for every 20 vehicular spaces required. Parking ratio may be reduced within ½ mile radius of TOD and within ¼ mile radius of a Transit Corridor by thirty percent (30%) by process of Waiver, except when site is within 500 feet of T3. Loading - See Article 4, Table 5 	<p>Civil Support Uses are permissible as listed in Table 3, limited by compliance with:</p> <ul style="list-style-type: none"> Minimum of 1 parking space for every 1000 square feet of Civil Support Use. Minimum of 1 parking space for every 5 seats of assembly use. Minimum of 1 parking space for every 5 slips of marine use. Adult Daycare- Minimum of 1 space per staff member. Parking requirement may be reduced according to the Shared parking standard, Article 4, Table 5. Minimum of 1 Bicycle Rack Space for every 20 vehicular spaces required. Parking ratio may be reduced within ½ mile radius of TOD and within ¼ mile radius of a Transit Corridor by thirty percent (30%) by process of Waiver, except when site is within 500 feet of T3. Parking may be provided by ownership or lease offsite within 1000 feet by process of Waiver, except when site is within 500 feet of T3. Loading - See Article 4, Table 5 	<p>Civil Support Uses are permissible as listed in Table 3, limited by compliance with:</p> <ul style="list-style-type: none"> Minimum of 1 parking space for every 1000 square feet of Civil Support Use. Minimum of 1 parking space for every 5 seats of assembly use. Minimum of 1 parking space for every 5 slips of marine use. Adult Daycare- Minimum of 1 space per staff member. Parking requirement may be reduced according to the Shared parking standard, Article 4, Table 5. Minimum of 1 Bicycle Rack Space for every 20 vehicular spaces required. Parking ratio may be reduced within ½ mile radius of TOD and within ¼ mile radius of a Transit Corridor by thirty percent (30%) by process of Waiver, except when site is within 500 feet of T3. Parking may be provided by ownership or lease offsite within 1000 feet by process of Waiver, except when site is within 500 feet of T3. Loading - See Article 4, Table 5

	RESTRICTED	LIMITED	OPEN
DENSITY (UPA)	65 UNITS PER ACRE	65 UNITS PER ACRE	65 UNITS PER ACRE
EDUCATIONAL	<p>Educational Uses are permissible as listed in Table 3, limited by compliance with:</p> <ul style="list-style-type: none"> • Minimum of 2 parking spaces for every 1,000 square feet of Educational Use. • Childcare Facilities- Minimum of 1 space per staff member. • Parking requirement may be reduced according to the shared parking standard, Article 4, Table 5. • Minimum of 1 Bicycle Rack Space for every 20 vehicular spaces required. • Parking ratio may be reduced within ½ mile radius of TOD and within ¼ mile radius of a Transit Corridor by thirty percent (30%) by process of Waiver, except when site is within 500 feet of T3. • Loading - See Article 4, Table 5 	<p>Educational Uses are permissible as listed in Table 3, limited by compliance with:</p> <ul style="list-style-type: none"> • Minimum of 2 parking spaces for every 1,000 square feet of Educational Use. • Childcare Facilities - Minimum of 1 space per staff member. • Parking requirement may be reduced according to the shared parking standard, Article 4, Table 5. • Minimum of 1 Bicycle Rack Space for every 20 vehicular spaces required. • Parking ratio may be reduced within ½ mile radius of TOD and within ¼ mile radius of a Transit Corridor by thirty percent (30%) by process of Waiver, except when site is within 500 feet of T3. • Parking may be provided by ownership or lease offsite within 1000 feet by process of Waiver, except when site is within 500 feet of T3. • Loading - See Article 4, Table 5 	<p>Educational Uses are permissible as listed in Table 3, limited by compliance with:</p> <ul style="list-style-type: none"> • Minimum of 2 parking spaces for every 1,000 square feet of Educational Use. • Childcare Facilities - Minimum of 1 space per staff member. • Parking requirement may be reduced according to the shared parking standard, Article 4, Table 5. • Minimum of 1 Bicycle Rack Space for every 20 vehicular spaces required. • Parking ratio may be reduced within ½ mile radius of TOD and within ¼ mile radius of a Transit Corridor by thirty percent (30%) by process of Waiver, except when site is within 500 feet of T3. • Parking may be provided by ownership or lease offsite within 1000 feet by process of Waiver, except when site is within 500 feet of T3. • Loading- Refer to Article 4, Table 5

	RESTRICTED	LIMITED	OPEN
DENSITY (UPA)	150 UNITS PER ACRE *	150 UNITS PER ACRE *	150 – 1,000 UNITS PER ACRE *
RESIDENTIAL	<p>Residential Uses are permissible as listed in Table 3, limited by compliance with:</p> <ul style="list-style-type: none"> • Minimum of 1.5 parking spaces per Dwelling Unit. • Minimum of 1 additional visitor parking space for every 10 Dwelling Units. • Adult Family-Care Homes - Minimum 1 space per staff member and 1 space per 4 residents. • Community Residence - Minimum of 1 parking space per staff member in addition to the parking required for the principal Dwelling Unit(s). • Parking requirement may be reduced according to the shared parking standard, Article 4, Table 5. • Minimum of 1 Bicycle Rack Space for every 20 vehicular spaces required. • Parking ratio may be reduced within ½ mile radius of TOD and within ¼ mile radius of a Transit Corridor by thirty percent (30%) by process of Waiver, except when T6 is within 500 feet of T3. • In T6-60 & T6-80, parking for residential Uses located within 1,000 feet of a Metrorail or Metromover station shall not be required. • Parking may be provided by ownership or lease offsite within 1,000 feet by process of Waiver, except when site is within 500 feet of T3. • Loading - See Article 4, Table 5 	<p>Residential Uses are permissible as listed in Table 3, limited by compliance with:</p> <ul style="list-style-type: none"> • Minimum of 1.5 parking spaces per Dwelling Unit. • Minimum of 1 additional visitor parking space for every 10 Dwelling Units. • Live-work - Work component shall provide parking as required by the non-residential use in addition to parking required for the Dwelling Unit. • Adult Family-Care Homes- Minimum 1 space per staff member and 1 space per 4 residents. • Community Residence- Minimum of 1 parking space per staff member in addition to the parking required for the principal Dwelling Unit(s). • Parking requirement may be reduced according to the shared parking standard, Article 4, Table 5. • Minimum of 1 Bicycle Rack Space for every 20 vehicular spaces required. • Parking ratio may be reduced within ½ mile radius of TOD and within ¼ mile radius of a Transit Corridor by thirty percent (30%) by process of Waiver, except when T6 is within 500 feet of T3. • In T6-60 & T6-80, parking for residential Uses located within 1,000 feet of a Metrorail or Metromover station shall not be required. • Parking may be provided by ownership or lease offsite within 1000 feet by process of Waiver, except when site is within 500 feet of T3. • Loading - See Article 4, Table 5 	<p>Residential Uses are permissible as listed in Table 3, limited by compliance with:</p> <ul style="list-style-type: none"> • Minimum of 1.5 parking spaces per Dwelling Unit. • Minimum of 1 additional visitor parking space for every 10 Dwelling Units. • Live-work - Work component shall provide parking as required by the non-residential use in addition to parking required for the Dwelling Unit. • Adult Family-Care Homes- Minimum 1 space per staff member and 1 space per 4 residents. • Community Residence- Minimum of 1 parking space per staff member in addition to the parking required for the principal Dwelling Unit(s). • Parking requirement may be reduced according to the shared parking standard, Article 4, Table 5. • Minimum of 1 Bicycle Rack Space for every 20 vehicular spaces required. • Parking ratio may be reduced within ½ mile radius of TOD and within ¼ mile radius of a Transit Corridor by thirty percent (30%) by process of Waiver, except when T6 is within 500 feet of T3. • In T6-60 & T6-80, parking for residential Uses located within 1,000 feet of a Metrorail or Metromover station shall not be required. • Parking may be provided by ownership or lease offsite within 1000 feet by process of Waiver, except when site is within 500 feet of T3. • Loading - See Article 4, Table 5
LODGING	<p>Lodging Uses are permissible as listed in Table 3.</p> <ul style="list-style-type: none"> • Minimum of 1 parking space for every 2 lodging units. • Minimum of 1 additional visitor parking space for every 10 lodging units. • Parking requirement may be reduced according to the shared parking standard, Article 4, Table 5. • Minimum of 1 Bicycle Rack Space for every 20 vehicular spaces required. • Parking ratio may be reduced within ½ mile radius of TOD and within ¼ mile radius of a Transit Corridor by thirty percent (30%) by process of Waiver, except when site is within 500 feet of T3. • Parking may be provided by ownership or lease offsite within 1,000 feet by process of Waiver, except when site is within 500 feet of T3. • Loading - See Article 4, Table 5 	<p>Lodging Uses are permissible as listed in Table 3.</p> <ul style="list-style-type: none"> • Minimum of 1 parking space for every 2 lodging units. • Minimum of 1 additional visitor parking space for every 10 lodging units. • Parking requirement may be reduced according to the shared parking standard, Article 4, Table 5. • Minimum of 1 Bicycle Rack Space for every 20 vehicular spaces required. • Parking ratio may be reduced within ½ mile radius of TOD and within ¼ mile radius of a Transit Corridor by thirty percent (30%) by process of Waiver, except when site is within 500 feet of T3. • Parking may be provided by ownership or lease offsite within 1,000 feet by process of Waiver, except when site is within 500 feet of T3. • Loading - See Article 4, Table 5 	<p>Lodging Uses are permissible as listed in Table 3.</p> <ul style="list-style-type: none"> • Minimum of 1 parking space for every 2 lodging units. • Minimum of 1 additional visitor parking space for every 15 lodging units. • Parking requirement may be reduced according to the shared parking standard, Article 4, Table 5. • Minimum of 1 Bicycle Rack Space for every 20 vehicular spaces required. • Parking ratio may be reduced within ½ mile radius of TOD and within ¼ mile radius of a Transit Corridor by thirty percent (30%) by process of Waiver, except when site is within 500 feet of T3. • Parking may be provided by ownership or lease offsite within 1,000 feet by process of Waiver, except when site is within 500 feet of T3. • Loading - See Article 4, Table 5
OFFICE		<p>Office Uses are permissible as listed in Table 3, limited by compliance with:</p> <ul style="list-style-type: none"> • The Building area allowed for office use on each lot is limited to four Stories of the Principal Building and Office and Commercial Uses shall be less than 25% of Building floor area total. • Minimum of 3 parking spaces for every 1,000 square feet of office use. • In T6-24, T6-36 and T6-48 a minimum of 1 parking space for every 800 square feet of office use shall be provided • In T6-60 and T6-80, a minimum of 1 parking space for every 1,000 square feet of office use shall be provided • Parking requirement may be reduced according to the Shared Parking Standard, Article 4, Table 5. • Minimum of 1 Bicycle Rack Space for every 20 vehicular spaces required. • Parking ratio may be reduced within ½ mile radius of TOD and within ¼ mile radius of a Transit Corridor by thirty percent (30%) by process of Waiver, except when site is within 500 feet of T3. • Parking may be provided by ownership or lease offsite within 1,000 feet by process of Waiver, except when site is within 500 feet of T3. 	<p>Office Uses are permissible as listed in Table 3.</p> <ul style="list-style-type: none"> • Minimum of 3 parking spaces for every 1,000 square feet of office use. • In T6-24, T6-36 and T6-48, a minimum of 1 parking space for every 800 square feet of office use shall be provided • In T6-60 and T6-80, a minimum of 1 parking space for every 1,000 square feet of office use shall be provided • Parking requirement may be reduced according to the shared parking standard, Article 4, Table 5. • Minimum of 1 Bicycle Rack Space for every 20 vehicular spaces required. • Parking ratio may be reduced within ½ mile radius of TOD and within ¼ mile radius of a Transit Corridor by thirty percent (30%) by process of Waiver, except when site is within 500 feet of T3. • Parking may be provided by ownership or lease offsite within 1,000 feet by process of Waiver, except when site is within 500 feet of T3. • Loading - See Article 4, Table 5

* Or as modified in Diagram 9

	RESTRICTED	LIMITED	OPEN
DENSITY (UPA)	150 UNITS PER ACRE *	150 UNITS PER ACRE *	150 UNITS PER ACRE *
COMMERCIAL	<p>Commercial Uses are permissible as listed in Table 3, limited by compliance with:</p> <ul style="list-style-type: none"> Commercial establishments limited to a maximum area of 4,000 square feet each and shall be less than 25% building floor area total. The Building area allowed for commercial use on each lot is limited to the first two Stories of the Principal Building. Minimum of 3 parking spaces for every 1,000 square feet of commercial use. Parking requirement may be reduced according to the shared parking standard, Article 4, Table 5. Minimum of 1 Bicycle Rack Space for every 20 vehicular spaces required. Loading - See Article 4, Table 5 	<p>Commercial Uses are permissible as listed in Table 3, limited by compliance with:</p> <ul style="list-style-type: none"> The Building area allowed for Commercial Use on each lot is limited to two Stories of the Principal Building and Office and Commercial Uses shall be less than 25% of Building floor area total. A maximum area of 55,000 square feet per establishment. Minimum of 3 parking spaces for every 1,000 square feet of commercial use. Parking requirement may be reduced according to the shared parking standard, Article 4, Table 5. Minimum of 1 Bicycle Rack Space for every 20 vehicular spaces required. Parking ratio may be reduced within ½ mile radius of TOD and within ¼ mile radius of a Transit Corridor by thirty percent (30%) by process of Waiver, except when site is within 500 feet of T3. Parking may be provided by ownership or lease offsite within 1,000 feet by process of Waiver, except when site is within 500 feet of T3. Loading - See Article 4, Table 5 	<p>Commercial Uses are permissible as listed in Table 3, limited by compliance with:</p> <ul style="list-style-type: none"> A maximum area of 55,000 square feet per establishment. Minimum of 3 parking spaces for every 1,000 square feet of commercial use, except for Public Storage Facilities, minimum 1 parking space for every 2,000 square feet. Parking requirement may be reduced according to the shared parking standard, Article 4, Table 5. Minimum of 1 Bicycle Rack Space for every 20 vehicular spaces required. Auto-related - Drive-Thru or Drive-In Facilities - See Article 6. Parking ratio may be reduced within ½ mile radius of TOD and within ¼ mile radius of a Transit Corridor by thirty percent (30%) by process of Waiver, except when site is within 500 feet of T3. Parking may be provided by ownership or lease offsite within 1,000 feet by process of Waiver, except when site is within 500 feet of T3. Loading - See Article 4, Table 5
CIVIC	<p>Civic Uses are permissible as listed in Table 3, limited by compliance with:</p> <ul style="list-style-type: none"> Minimum of 1 parking space for every 5 seats of assembly uses. Minimum of 1 parking space for every 1,000 square feet of exhibition or recreation area, and parking spaces for other Uses as required. Parking requirement may be reduced according to the shared parking standard, Article 4, Table 5. Minimum of 1 Bicycle Rack Space for every 20 vehicular spaces required. Loading - See Article 4, Table 5 	<p>Civic Uses are permissible as listed in Table 3, limited by compliance with:</p> <ul style="list-style-type: none"> Minimum of 1 parking space for every 5 seats of assembly uses. Minimum of 1 parking space for every 1,000 square feet of exhibition or recreation area, and parking spaces for other Uses as required. Parking requirement may be reduced according to the shared parking standard, Article 4, Table 5. Minimum of 1 Bicycle Rack Space for every 20 vehicular spaces required. Parking ratio may be reduced within ½ mile radius of TOD and within ¼ mile radius of a Transit Corridor by thirty percent (30%) by process of Waiver, except when site is within 500 feet of T3. Parking may be provided by ownership or lease offsite within 1,000 feet by process of Waiver, except when site is within 500 feet of T3. Loading - See Article 4, Table 5 	<p>Civic Uses are permissible as listed in Table 3, limited by compliance with:</p> <ul style="list-style-type: none"> Minimum of 1 parking space for every 5 seats of assembly uses. Minimum of 1 parking space for every 1,000 square feet of exhibition or recreation area, and parking spaces for other Uses as required. Parking requirement may be reduced according to the shared parking standard, Article 4, Table 5. Minimum of 1 Bicycle Rack Space for every 20 vehicular spaces required. Parking ratio may be reduced within ½ mile radius of TOD and within ¼ mile radius of a Transit Corridor by thirty percent (30%) by process of Waiver, except when site is within 500 feet of T3. Parking may be provided by ownership or lease offsite within 1,000 feet by process of Waiver, except when site is within 500 feet of T3. Loading - See Article 4, Table 5
CIVIL SUPPORT	<p>Civil Support Uses are permissible as listed in Table 3, limited by compliance with:</p> <ul style="list-style-type: none"> Minimum of 1 parking space for every 800 square feet of Civil Support Use; or Minimum of 1 parking space for every 5 seats of assembly use; or Minimum of 1 parking space for every 5 slips of marine use; or Parking requirement may be reduced according to the shared parking standard, Article 4, Table 5. Minimum of 1 Bicycle Rack Space for every 20 vehicular spaces required. Parking ratio may be reduced within ½ mile radius of TOD and within ¼ mile radius of a Transit Corridor by thirty percent (30%) by process of Waiver, except when site is within 500 feet of T3. Loading - See Article 4, Table 5 	<p>Civil Support Uses are permissible as listed in Table 3, limited by compliance with:</p> <ul style="list-style-type: none"> Minimum of 1 parking space for every 1000 square feet of Civil Support Use. Minimum of 1 parking space for every 5 seats of assembly use. Minimum of 1 parking space for every 5 slips of marine use. Adult Daycare - Minimum of 1 space per staff member. Parking requirement may be reduced according to the shared parking standard, Article 4, Table 5. Minimum of 1 Bicycle Rack Space for every 20 vehicular spaces required. Parking ratio may be reduced within ½ mile radius of TOD and within ¼ mile radius of a Transit Corridor by thirty percent (30%) by process of Waiver, except when site is within 500 feet of T3. Parking may be provided by ownership or lease offsite within 1,000 feet by process of Waiver, except when site is within 500 feet of T3. Loading - See Article 4, Table 5 	<p>Civil Support Uses are permissible as listed in Table 3, limited by compliance with:</p> <ul style="list-style-type: none"> Minimum of 1 parking space for every 1000 square feet of Civil Support Use. Minimum of 1 parking space for every 5 seats of assembly use. Minimum of 1 parking space for every 5 slips of marine use. Adult Daycare - Minimum of 1 space per staff member. Parking requirement may be reduced according to the shared parking standard, Article 4, Table 5. Minimum of 1 Bicycle Rack Space for every 20 vehicular spaces required. Parking ratio may be reduced within ½ mile radius of TOD and within ¼ mile radius of a Transit Corridor by thirty percent (30%) by process of Waiver, except when site is within 500 feet of T3. Parking may be provided by ownership or lease offsite within 1,000 feet by process of Waiver, except when site is within 500 feet of T3. Loading - See Article 4, Table 5

* Please refer to Diagram 9

	RESTRICTED	LIMITED	OPEN
DENSITY (UPA)	150 UNITS PER ACRE *	150 UNITS PER ACRE *	150 UNITS PER ACRE *
EDUCATIONAL	<p>Educational Uses are permissible as listed in Table 3, limited by compliance with:</p> <ul style="list-style-type: none"> • Minimum of 2 parking spaces for every 1,000 square feet of Educational Use. • Childcare Facilities - Minimum of 1 space per staff member. • Parking requirement may be reduced according to the Shared Parking Standard, Article 4, Table 5. • Minimum of 1 Bicycle Rack Space for every 20 vehicular spaces required. • Parking ratio may be reduced within ½ mile radius of TOD and within ¼ mile radius of a Transit Corridor by thirty percent (30%) by process of Waiver, except when site is within 500 feet of T3. • Loading - See Article 4, Table 5 	<p>Educational Uses are permissible as listed in Table 3, limited by compliance with:</p> <ul style="list-style-type: none"> • Minimum of 2 parking spaces for every 1,000 square feet of Educational Use. • Childcare Facilities - Minimum of 1 space per staff member. • Parking requirement may be reduced according to the Shared Parking Standard, Article 4, Table 5. • Minimum of 1 Bicycle Rack Space for every 20 vehicular spaces required. • Parking ratio may be reduced within ½ mile radius of TOD and within ¼ mile radius of a Transit Corridor by thirty percent (30%) by process of Waiver, except when site is within 500 feet of T3. • Parking may be provided by ownership or lease offsite within 1,000 feet by process of Waiver, except when site is within 500 feet of T3. • Loading - See Article 4, Table 5 	<p>Educational Uses are permissible as listed in Table 3, limited by compliance with:</p> <ul style="list-style-type: none"> • Minimum of 2 parking spaces for every 1,000 square feet of Educational Use. • Childcare Facilities - Minimum of 1 space per staff member. • Parking requirement may be reduced according to the Shared Parking Standard, Article 4, Table 5. • Minimum of 1 Bicycle Rack Space for every 20 vehicular spaces required. • Parking ratio may be reduced within ½ mile radius of TOD and within ¼ mile radius of a Transit Corridor by thirty percent (30%) by process of Waiver, except when site is within 500 feet of T3. • Parking may be provided by ownership or lease offsite within 1,000 feet by process of Waiver, except when site is within 500 feet of T3. • Loading - See Article 4, Table 5

	CS – CIVIC SPACE	CI – CIVIC INSTITUTION	CI-HD – CIVIC INSTITUTION HEALTH DISTRICT
DENSITY (UPA)	N/A	DENSITY OF ABUTTING ZONE	150 UNITS PER ACRE
RESIDENTIAL	<p>All intensity, parking and loading regulations to match that of the most restrictive Abutting zone.</p> <ul style="list-style-type: none"> • Parking requirement may be reduced according to the Shared Parking Standard, Article 4, Table 5. • Minimum of 1 Bicycle Rack Space for every 20 vehicular spaces required. 	<p>Uses are permissible as listed in Table 3, limited by compliance with:</p> <ul style="list-style-type: none"> • Density and all intensity, parking and loading regulations to match that of the most restrictive Abutting zone. 	<ul style="list-style-type: none"> • Minimum of 1 parking space for every 800 square feet of Residential Use. • Loading - See Article 4, Table 5
LODGING			<ul style="list-style-type: none"> • Minimum of 1 parking space for every 800 square feet of Residential Use. • Loading - See Article 4, Table 5
OFFICE		<p>Office Uses are permissible as listed in Table 3.</p> <ul style="list-style-type: none"> • Minimum of 3 parking spaces for every 1,000 square feet of Office Use. • Minimum of one Bike space for every 20 vehicular spaces required (before any reductions). • Parking ratio may be reduced according to the shared parking standard. • Parking may be provided offsite in CI, D, T5 or T6 within 500 feet through a parking management plan/zone. 	<ul style="list-style-type: none"> • Minimum of 1 parking space for every 800 square feet of Office Use. • Loading - See Article 4, Table 5
COMMERCIAL	<p>Commercial Uses are permissible as listed in Table 3.</p> <ul style="list-style-type: none"> • Minimum of 3 parking spaces for every 1,000 sf of commercial space. • Minimum of one Bike space for every 20 vehicular spaces required (before any reductions). • Parking ratio may be reduced according to the shared parking standard. • Loading - See Article 4, Table 5. • Loading needs, including maneuvering, shall be accommodated on site. 	<p>Commercial Uses are permissible as listed in Table 3, limited by compliance with:</p> <ul style="list-style-type: none"> • Building area allowed for Commercial Use on each lot shall be less than 25% Building floor area total. • Minimum of 3 parking spaces for every 1,000 sf of commercial space • Minimum of 1 parking space for every 7 seats in a Major Sports Facility • Minimum of one Bike space for every 20 vehicular spaces required (before any reductions). • Parking ratio may be reduced according to the shared parking standard. • Parking ratio may be reduced for Major Sports Facility within 1 mile of a Metrorail, Metromover Station, or mass transit facility by up to 10%. • Loading - See Article 4, Table 5 • Loading needs, including maneuvering, shall be accommodated on site. 	<ul style="list-style-type: none"> • Minimum of 1 parking space for every 800 square feet of Commercial Use. • Loading - See Article 4, Table 5
CIVIC	<p>Civic Uses are permissible as listed in Table 3.</p> <ul style="list-style-type: none"> • Minimum of 1 parking space for every 5 seats of assembly uses. • Minimum of 1 parking space for every 1,000 sf of exhibition or recreation space, and parking spaces for other Uses as required. • Minimum of 1 parking space for every staff member for recreational uses. • Minimum of 1 parking space for every 500 sf of Building area for recreational uses. • Minimum of one Bike space for every 20 vehicular spaces required (before any reductions). • Parking may be provided offsite in CI, D, T5 or T6 within 500 feet through a parking management plan/zone. 	<p>Civic Uses are permissible as listed in Table 3.</p> <ul style="list-style-type: none"> • Minimum of 1 parking space for every 5 seats of assembly uses. • Minimum of 1 parking space for every 1,000 sf of exhibition or recreation space, and parking spaces for other Uses as required. • Minimum of 1 parking space for every staff member for recreational uses. • Minimum of 1 parking space for every 500 sf of Building area for recreational uses. • Minimum of one Bike space for every 20 vehicular spaces required (before any reductions). • Parking may be provided offsite in CI, D, T5 or T6 within 500 feet through a parking management plan/zone. 	<ul style="list-style-type: none"> • Minimum of 1 parking space for every 800 square feet of Civic Use. • Loading - See Article 4, Table 5
CIVIL SUPPORT	<p>Civil Support Uses are permissible as listed in Table 3, limited by compliance with:</p> <ul style="list-style-type: none"> • For Civil Support, a minimum of 1 parking space for every 1,000 sf. • For Marine Uses, a minimum of 1 parking space for every 5 slips. 	<p>Civil Support Uses are permissible as listed in Table 3, limited by compliance with:</p> <ul style="list-style-type: none"> • For Civil Support, a minimum of 1 parking space for every 1,000 sf. • For Assembly uses, a minimum of 1 parking space for every 5 seats. • For Marine Uses, a minimum of 1 parking space for every 5 slips. • Adult Daycare - Minimum of 1 space per staff member and 1 space for owner. 	<ul style="list-style-type: none"> • Minimum of 1 parking space for every 800 square feet of Civil Support Use. • Loading - See Article 4, Table 5
EDUCATIONAL	<p>Educational Uses are permissible as listed in Table 3, limited by compliance with:</p> <ul style="list-style-type: none"> • Minimum of 2 parking spaces for every 1,000 sf of educational space • Minimum of one Bike space for every 20 vehicular spaces required (before any reductions). 	<p>Educational Uses are permissible as listed in Table 3, limited by compliance with:</p> <ul style="list-style-type: none"> • Minimum of 2 parking spaces for every 1,000 sf of educational space • Childcare Facilities - Minimum of 1 space per staff member and 1 space for owner. • Minimum of one Bike space for every 20 vehicular spaces required (before any reductions). 	<ul style="list-style-type: none"> • Minimum of 1 parking space for every 800 square feet of Educational Use. • Loading - See Article 4, Table 5

	D1 - WORK PLACE	D2 - INDUSTRIAL	D3 - WATERFRONT INDUSTRIAL
DENSITY (UPA)	18 UNITS PER ACRE	N/A	N/A
RESIDENTIAL	<p>Residential Uses are permissible as listed in Table 3, limited by compliance with:</p> <ul style="list-style-type: none"> • Minimum of 1 parking space per Dwelling Unit. • Minimum of 1 Bicycle Rack Space for every 20 vehicular spaces required. • Parking ratio may be reduced within ½ mile radius of TOD and within ¼ mile radius of a Transit Corridor by thirty percent (30%) by process of Waiver, except when site is within 500 feet of T3. • Loading - See Article 4, Table 5 		
LODGING	<p>Lodging Uses are permissible as listed in Table 3, limited by compliance with:</p> <ul style="list-style-type: none"> • Minimum of 1 parking space for every 2 lodging units. • Minimum of 1 additional parking space for every 10 lodging units for visitors. • Parking requirement may be reduced according to the Shared Parking Standard, Article 4, Table 5. • Minimum of 1 Bicycle Rack Space for every 20 vehicular spaces required. • Parking ratio may be reduced within ½ mile radius of TOD and within ¼ mile radius of a Transit Corridor by thirty percent (30%) by process of Waiver, except when site is within 500 feet of T3. • Parking may be provided by ownership or lease offsite within 1,000 feet by process of Waiver, except when site is within 500 feet of T3. • Loading - See Article 4, Table 5 		
OFFICE	<p>Office Uses are permissible as listed in Table 3, limited by compliance with:</p> <ul style="list-style-type: none"> • Minimum of 3 parking spaces for every 1,000 sf of office space. • Parking requirement may be reduced according to the Shared Parking Standard, Article 4, Table 5. • Minimum of 1 Bicycle Rack Space for every 20 vehicular spaces required. • Parking ratio may be reduced within ½ mile radius of TOD and within ¼ mile radius of a Transit Corridor by thirty percent (30%) by process of Waiver, except when site is within 500 feet of T3. • Parking may be provided by ownership or lease offsite within 1000 feet and in Transect Zone D by process of Waiver. • Loading - See Article 4, Table 5 	<p>Office Uses are permissible as listed in Table 3, limited by compliance with:</p> <ul style="list-style-type: none"> • Minimum of 3 parking spaces for every 1,000 sf of office space. • Parking requirement may be reduced according to the Shared Parking Standard, Article 4, Table 5. • Minimum of 1 Bicycle Rack Space for every 20 vehicular spaces required. • Parking ratio may be reduced within ½ mile radius of TOD and within ¼ mile radius of a Transit Corridor by thirty percent (30%) by process of Waiver, except when site is within 500 feet of T3. • Parking may be provided by ownership or lease offsite within 1000 feet and in Transect Zone D by process of Waiver. • Loading - See Article 4, Table 5 	<p>Office Uses are permissible as listed in Table 3, limited by compliance with:</p> <ul style="list-style-type: none"> • Minimum of 3 parking spaces for every 1,000 sf of office space. • Parking requirement may be reduced according to the Shared Parking Standard, Article 4, Table 5. • Minimum of 1 Bicycle Rack Space for every 20 vehicular spaces required. • Parking ratio may be reduced within ½ mile radius of TOD and within ¼ mile radius of a Transit Corridor by thirty percent (30%) by process of Waiver, except when site is within 500 feet of T3. • Parking may be provided by ownership or lease offsite within 1000 feet and in Transect Zone D by process of Waiver. • Loading - See Article 4, Table 5
COMMERCIAL	<p>Commercial Uses are permissible as listed in Table 3, limited by compliance with:</p> <ul style="list-style-type: none"> • Minimum of 3 parking spaces for every 1,000 sf of commercial space. • Parking requirement may be reduced according to the Shared Parking Standard, Article 4, Table 5. • Minimum of 1 Bicycle Rack Space for every 20 vehicular spaces required. • Parking ratio may be reduced within ½ mile radius of TOD and within ¼ mile radius of a Transit Corridor by thirty percent (30%) by process of Waiver, except when site is within 500 feet of T3. • Drive-Thru or Drive-In Facilities - Refer to Article 6. • Parking may be provided by ownership or lease offsite within 1000 feet and in Transect Zone D by process of Waiver. • Loading - See Article 4, Table 5 	<p>Commercial Uses are permissible as listed in Table 3, limited by compliance with:</p> <ul style="list-style-type: none"> • Minimum of 3 parking spaces for every 1,000 sf of commercial space. • Parking requirement may be reduced according to the Shared Parking Standard, Article 4, Table 5. • Minimum of 1 Bicycle Rack Space for every 20 vehicular spaces required. • Parking ratio may be reduced within ½ mile radius of TOD and within ¼ mile radius of a Transit Corridor by thirty percent (30%) by process of Waiver, except when site is within 500 feet of T3. • Drive-Thru or Drive-In Facilities - Refer to Article 6. • Parking may be provided by ownership or lease offsite within 1000 feet and in Transect Zone D by process of Waiver. • Loading - See Article 4, Table 5 	<p>Commercial Uses are permissible as listed in Table 3, limited by compliance with:</p> <ul style="list-style-type: none"> • Minimum of 3 parking spaces for every 1,000 sf of commercial space. • Parking requirement may be reduced according to the Shared Parking Standard, Article 4, Table 5. • Minimum of 1 Bicycle Rack Space for every 20 vehicular spaces required. • Parking ratio may be reduced within ½ mile radius of TOD and within ¼ mile radius of a Transit Corridor by thirty percent (30%) by process of Waiver, except when site is within 500 feet of T3. • Drive-Thru or Drive-In Facilities - Refer to Article 6. • Parking may be provided by ownership or lease offsite within 1000 feet and in Transect Zone D by process of Waiver. • Loading - See Article 4, Table 5

	D1 - WORK PLACE	D2 - INDUSTRIAL	D3 - WATERFRONT INDUSTRIAL
DENSITY (UPA)	18 UNITS PER ACRE	N/A	N/A
CIVIC	<p>Civic Uses are permissible as listed in Table 3, limited by compliance with:</p> <ul style="list-style-type: none"> • Minimum of 1 parking space for every 5 seats of assembly uses. • Minimum of 1 parking space for every 1,000 sf of exhibition or recreation space, and parking spaces for other Uses as required. • Parking requirement may be reduced according to the Shared Parking Standard, Article 4, Table 5. • Minimum of 1 Bicycle Rack Space for every 20 vehicular spaces required. • Parking ratio may be reduced within ½ mile radius of TOD and within ¼ mile radius of a Transit Corridor by thirty percent (30%) by process of Waiver, except when site is within 500 feet of T3. • Parking may be provided by ownership or lease offsite within 1000 feet and in Transect Zone D by process of Waiver. • Loading - See Article 4, Table 5 	<p>Civic Uses are permissible as listed in Table 3, limited by compliance with:</p> <ul style="list-style-type: none"> • Minimum of 1 parking space for every 5 seats of assembly uses. • Minimum of 1 parking space for every 1,000 sf of exhibition or recreation space, and parking spaces for other Uses as required. • Parking requirement may be reduced according to the Shared Parking Standard, Article 4, Table 5. • Minimum of 1 Bicycle Rack Space for every 20 vehicular spaces required. • Parking ratio may be reduced within ½ mile radius of TOD and within ¼ mile radius of a Transit Corridor by thirty percent (30%) by process of Waiver, except when site is within 500 feet of T3. • Parking may be provided by ownership or lease offsite within 1000 feet and in Transect Zone D by process of Waiver. • Loading - See Article 4, Table 5 	<p>Civic Uses are permissible as listed in Table 3, limited by compliance with:</p> <ul style="list-style-type: none"> • Minimum of 1 parking space for every 5 seats of assembly uses. • Minimum of 1 parking space for every 1,000 sf of exhibition or recreation space, and parking spaces for other Uses as required. • Parking requirement may be reduced according to the Shared Parking Standard, Article 4, Table 5. • Minimum of 1 Bicycle Rack Space for every 20 vehicular spaces required. • Parking ratio may be reduced within ½ mile radius of TOD and within ¼ mile radius of a Transit Corridor by thirty percent (30%) by process of Waiver, except when site is within 500 feet of T3. • Parking may be provided by ownership or lease offsite within 1000 feet and in Transect Zone D by process of Waiver. • Loading - See Article 4, Table 5
CIVIL SUPPORT	<p>Civil Support Uses are permissible as listed in Table 3, limited by compliance with:</p> <ul style="list-style-type: none"> • Minimum of 1 parking space for every 1,000 sf. of Civil Support Use. • Parking requirement may be reduced according to the Shared Parking Standard, Article 4, Table 5. • Minimum of 1 Bicycle Rack Space for every 20 vehicular spaces required. • Minimum of 1 parking space for every 5 seats for assembly uses. • Minimum of 1 parking space for every 5 slips for marine Uses. • Adult Daycare - Minimum of 1 space per staff member. • Parking ratio may be reduced within ½ mile radius of TOD and within ¼ mile radius of a Transit Corridor by thirty percent (30%) by process of Waiver, except when site is within 500 feet of T3. • Parking may be provided by ownership or lease offsite within 1000 feet and in Transect Zone D by process of Waiver. • Loading - See Article 4, Table 5 	<p>Civil Support Uses are permissible as listed in Table 3, limited by compliance with:</p> <ul style="list-style-type: none"> • Minimum of 1 parking space for every 1,000 sf. of Civil Support Use. • Parking requirement may be reduced according to the Shared Parking Standard, Article 4, Table 5. • Minimum of 1 Bicycle Rack Space for every 20 vehicular spaces required. • Minimum of 1 parking space for every 5 seats for assembly uses. • Minimum of 1 parking space for every 5 slips for marine Uses. • Adult Daycare - Minimum of 1 space per staff member. • Parking ratio may be reduced within ½ mile radius of TOD and within ¼ mile radius of a Transit Corridor by thirty percent (30%) by process of Waiver, except when site is within 500 feet of T3. • Parking may be provided by ownership or lease offsite within 1000 feet and in Transect Zone D by process of Waiver. • Loading - See Article 4, Table 5 	<p>Civil Support Uses are permissible as listed in Table 3, limited by compliance with:</p> <ul style="list-style-type: none"> • Minimum of 1 parking space for every 1,000 sf. of Civil Support Use. • Parking requirement may be reduced according to the Shared Parking Standard, Article 4, Table 5. • Minimum of 1 Bicycle Rack Space for every 20 vehicular spaces required. • Minimum of 1 parking space for every 5 seats for assembly uses. • Minimum of 1 parking space for every 5 slips for marine Uses. • Adult Daycare - Minimum of 1 space per staff member. • Parking ratio may be reduced within ½ mile radius of TOD and within ¼ mile radius of a Transit Corridor by thirty percent (30%) by process of Waiver, except when site is within 500 feet of T3. • Parking may be provided by ownership or lease offsite within 1000 feet and in Transect Zone D by process of Waiver. • Loading - See Article 4, Table 5
EDUCATIONAL	<p>Educational Uses are permissible as listed in Table 3, limited by compliance with:</p> <ul style="list-style-type: none"> • Minimum of 2 parking spaces for every 1,000 sf of educational Use. • Parking requirement may be reduced according to the Shared Parking Standard, Article 4, Table 5. • Minimum of 1 Bicycle Rack Space for every 20 vehicular spaces required. • Childcare Facilities- Minimum of 1 space per staff member. • Parking ratio may be reduced within ½ mile radius of TOD and within ¼ mile radius of a Transit Corridor by thirty percent (30%) by process of Waiver, except when site is within 500 feet of T3. • Parking may be provided by ownership or lease offsite within 1000 feet and in Transect Zone D by process of Waiver. • Loading - See Article 4, Table 5 	<p>Educational Uses are permissible as listed in Table 3, limited by compliance with:</p> <ul style="list-style-type: none"> • Minimum of 2 parking spaces for every 1,000 sf of educational Use. • Parking requirement may be reduced according to the Shared Parking Standard, Article 4, Table 5. • Minimum of 1 Bicycle Rack Space for every 20 vehicular spaces required. • Parking ratio may be reduced within ½ mile radius of TOD and within ¼ mile radius of a Transit Corridor by thirty percent (30%) by process of Waiver, except when site is within 500 feet of T3. • Parking may be provided by ownership or lease offsite within 1000 feet and in Transect Zone D by process of Waiver. • Loading - See Article 4, Table 5 	<p>Educational Uses are permissible as listed in Table 3, limited by compliance with:</p> <ul style="list-style-type: none"> • Minimum of 2 parking spaces for every 1,000 sf of educational Use. • Parking requirement may be reduced according to the Shared Parking Standard, Article 4, Table 5. • Minimum of 1 Bicycle Rack Space for every 20 vehicular spaces required. • Parking ratio may be reduced within ½ mile radius of TOD and within ¼ mile radius of a Transit Corridor by thirty percent (30%) by process of Waiver, except when site is within 500 feet of T3. • Parking may be provided by ownership or lease offsite within 1000 feet and in Transect Zone D by process of Waiver. • Loading - See Article 4, Table 5

	D1 - WORK PLACE	D2 - INDUSTRIAL	D3 - WATERFRONT INDUSTRIAL
DENSITY (UPA)	18 UNITS PER ACRE	N/A	N/A
INDUSTRIAL	<p>Industrial Uses are permissible as listed in Table 3, limited by compliance with:</p> <ul style="list-style-type: none"> • Please refer to Article 6 for additional specific requirements. • Minimum of 1 parking space for every 1,000 sf of Industrial Use. • Parking requirement may be reduced according to the Shared Parking Standard, Article 4, Table 5. • Minimum of 1 Bicycle Rack Space for every 20 vehicular spaces required. • Parking ratio may be reduced within ½ mile radius of TOD and within ¼ mile radius of a Transit Corridor by thirty percent (30%) by process of Waiver, except when site is within 500 feet of T3. • Parking may be provided by ownership or lease offsite within 1000 feet and in Transect Zone D by process of Waiver. • Loading - See Article 4, Table 5 	<p>Industrial Uses are permissible as listed in Table 3, limited by compliance with:</p> <ul style="list-style-type: none"> • Please refer to Article 6 for additional specific requirements. • Minimum of 1 parking space for every 1,000 sf of Industrial Use. • Parking requirement may be reduced according to the Shared Parking Standard, Article 4, Table 5. • Minimum of 1 Bicycle Rack Space for every 20 vehicular spaces required. • Parking ratio may be reduced within ½ mile radius of TOD and within ¼ mile radius of a Transit Corridor by thirty percent (30%) by process of Waiver, except when site is within 500 feet of T3. • Parking may be provided by ownership or lease offsite within 1000 feet and in Transect Zone D by process of Waiver. • Loading - See Article 4, Table 5 	<p>Industrial Uses are permissible as listed in Table 3, limited by compliance with:</p> <ul style="list-style-type: none"> • Please refer to Article 6 for additional specific requirements. • Minimum of 1 parking space for every 1,000 sf of Industrial Use. • Parking requirement may be reduced according to the Shared Parking Standard, Article 4, Table 5. • Minimum of 1 Bicycle Rack Space for every 20 vehicular spaces required. • Parking ratio may be reduced within ½ mile radius of TOD and within ¼ mile radius of a Transit Corridor by thirty percent (30%) by process of Waiver, except when site is within 500 feet of T3. • Parking may be provided by ownership or lease offsite within 1000 feet and in Transect Zone D by process of Waiver. • Loading - See Article 4, Table 5

AS ADOPTED - OCTOBER 2009

SHARED PARKING STANDARDS

SHARING FACTOR	
Function	with Function
RESIDENTIAL	RESIDENTIAL
LODGING	LODGING
OFFICE	OFFICE
COMMERCIAL	COMMERCIAL

The shared Parking Standards Table provides the method for calculating shared parking for buildings with more than one Use type. It refers to the parking requirements that appear in Table 4.

The parking required for any two Functions on a Lot is calculated by dividing the number of spaces required by the lesser of the two uses by the appropriate factor from this Table and adding the result to the greater use parking requirement.

For instance: for a building with a Residential Use requiring 100 spaces and a Commercial Use requiring 20 spaces, the 20 spaces divided by the sharing factor of 1.2 would reduce the total requirement to 100 plus 16 spaces. For uses not indicated in this chart on a mixed use lot a sharing factor of 1.1 shall be allowed. Additional sharing is allowed by Warrant.

OFF-STREET PARKING STANDARDS

ANGLE OF PARKING	ACCESS AISLE WIDTH		
	ONE WAY TRAFFIC SINGLE LOADED	ONE WAY TRAFFIC DOUBLE LOADED	TWO WAY TRAFFIC DOUBLE LOADED
90	23 ft	23 ft	23 ft
60	12.8 ft	11.8 ft	19.3 ft
45	10.8 ft	9.5 ft	18.5 ft
Parallel	10 ft	10 ft	20 ft

Standard stall: 8.5 ft x 18 ft minimum

- Driveways shall have a minimum of 10 feet of paved width of a one-way drive and 20 feet for a two-way drive for parking area providing 10 or more stalls.
- Pedestrian entrances shall be at least 3 feet from stall, driveway or access aisle.
- Allowable slopes, paving, and drainage as per Florida Building Code.
- Off-street Parking facilities shall have a minimum vertical clearance of 7 feet. Where such a facility is to be used by trucks or loading Uses, the minimum clearance shall be 12 feet Residential and 15 feet Commercial and Industrial.
- Ingress vehicular control devices shall be located so as to provide a minimum driveway of 20 feet in length between the Base Building Line and dispenser.
- For landscaping requirements of parking lots, refer to Miami-Dade County Landscape Ordinance and the City of Miami Off-street Parking Guides and Standards.









LOADING BERTH STANDARDS T5, T6, CS, CI-HD & CI DISTRICT NOTES

LOADING BERTH STANDARDS	T5, T6, CS, CI-HD & CI	DISTRICT	NOTES
RESIDENTIAL*	From 25,000 sf to 500,000 sf Berth Size Loading Berths 420 sf 1 per first 100 units 240 sf 1 per each additional 100 units or fraction of 100.		Berth Types Residential*: 240 sf = 10 ft x 20 ft x 12 ft Commercial**: 420 sf = 12 ft x 35 ft x 15 ft Industrial***: 660 sf = 12 ft x 55 ft x 15 ft * Residential loading berths shall be set back a distance equal to their length. ** 1 Commercial berth may be substituted by 2 Residential berths *** 1 Industrial berth may be substituted by 2 Commercial berths.
	Greater than 500,000 sf Berth Size Loading Berths 660 sf 1 per first 100 units 240 sf 1 per each additional 100 units or fraction of 100.		
LODGING	From 25,000 sf to 500,000 sf Berth Size Loading Berths 420 sf 1 per 300 rooms 240 sf 1 per 100 rooms	From 25,000 sf to 500,000 sf Berth Size Loading Berths 420 sf 1 per 300 rooms 240 sf 1 per 100 rooms	
	Greater than 500,000 sf Berth Size Loading Berths 660 sf 1 per 300 rooms 240 sf 1 per 100 rooms	Greater than 500,000 sf Berth Size Loading Berths 660 sf 1 per 300 rooms 240 sf 1 per 100 rooms	
OFFICE COMMERCIAL** INDUSTRIAL***	From 25,000 sf to 500,000 sf Berth Size Loading Berths Area 420 sf 1st 25K sf - 50K sf 420 sf 2nd 50K sf - 100K sf 420 sf 3rd 100K sf - 250K sf 420 sf 4th 250K sf - 500K sf	From 25,000 sf to 500,000 sf Berth Size Loading Berths Area 420 sf 1st 25K sf - 50K sf 420 sf 2nd 50K sf - 100K sf 420 sf 3rd 100K sf - 250K sf 420 sf 4th 250K sf - 500K sf	
	Greater than 500,000 sf Berth Size Loading Berths Area 660 sf 1 / 500K sf	Greater than 500,000 sf Berth Size Loading Berths Area 660 sf 1 / 500K sf	

	SECTION	PLAN
	LOT PRIVATE ► R.O.W. ◄ PUBLIC Frontage	LOT PRIVATE ► R.O.W. ◄ PUBLIC Frontage
<p>a. Common Lawn: a Frontage wherein the Façade is set back substantially from the Frontage Line. The front yard created remains unfenced and is visually continuous with adjacent yards, supporting a common landscape. The Setback can be densely landscaped to buffer from higher speed Thoroughfares.</p>		<div style="float: right; text-align: right;"> <p>T3</p> <p>T4</p> </div>
<p>b. Porch & Fence: a Frontage wherein the Façade is set back from the Frontage Line with an attached Porch permitted to encroach. A fence at the Frontage Line maintains the demarcation of the yard while not blocking view into the front yard.</p>		<div style="float: right; text-align: right;"> <p>T3</p> <p>T4</p> </div>
<p>c. Terrace or Light Court: a Frontage wherein the Façade is set back from the Frontage Line by an elevated terrace or a sunken light court. This type buffers residential use from urban sidewalks and removes the private yard from public encroachment. The raised terrace is suitable for outdoor cafes.</p>		<div style="float: right; text-align: right;"> <p>T4</p> </div>
<p>d. Forecourt: a Frontage wherein a portion of the Façade is close to the Frontage Line with a portion set back. The forecourt with a large tree offers visual and environmental variety to the urban Streetscape. The Forecourt may accommodate a vehicular drop off.</p>		<div style="float: right; text-align: right;"> <p>T4</p> <p>T5</p> <p>T6</p> </div>
<p>e. Stoop: a Frontage wherein the Façade is aligned close to the Frontage Line with the first Story elevated from the sidewalk sufficiently to secure privacy for the windows. The entrance is usually an exterior stair and landing. This type is recommended for ground-floor Residential Use.</p>		<div style="float: right; text-align: right;"> <p>T3</p> <p>T4</p> <p>T5</p> </div>
<p>f. Shopfront: a Frontage wherein the Façade is aligned close to the Frontage Line with the Building entrance at sidewalk grade. This type is conventional for retail Use. It has substantial glazing at the sidewalk level and an Awning that may overhang the sidewalk.</p>		<div style="float: right; text-align: right;"> <p>T4</p> <p>T5</p> <p>T6</p> </div>
<p>g. Gallery: a Frontage wherein the Façade is aligned close to the Frontage Line with an attached cantilevered or a lightweight colonnade overlapping the sidewalk. This type is conventional for retail Use. The Gallery shall be no less than 15' feet wide and may overlap the whole width of the sidewalk to within 2 feet of the curb. Permitted by Special Area Plan.</p>		<div style="float: right; text-align: right;"> <p>T5</p> <p>T6</p> </div>
<p>h. Arcade: a Frontage wherein the Façade includes a colonnade that overlaps the sidewalk, while the Façade at sidewalk level remains at the Frontage Line. This type is conventional for retail Use. The arcade shall be no less than 15' feet wide and may overlap the whole width of the sidewalk to within 2 feet of the curb. Permitted by Special Area Plan.</p>		<div style="float: right; text-align: right;"> <p>T5</p> <p>T6</p> </div>


AS ADOPTED - OCTOBER 2009

This table describes the standards for areas zoned as Civic Space (CS) and for Public Parks and Open Space provided by the Public Benefits Program. Civic Space Types should be at the ground level, landscaped and/or paved, open to the sky and shall be open to the public. Civic Space Types may be publicly or privately owned. Open Space requirements for each zone are described in Article 5.

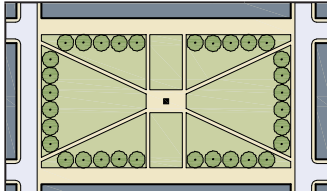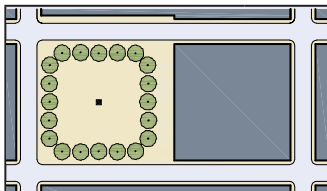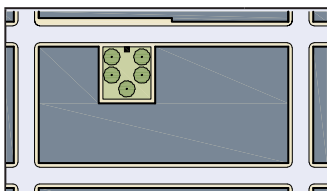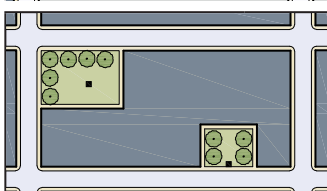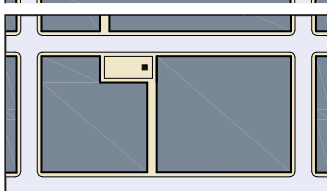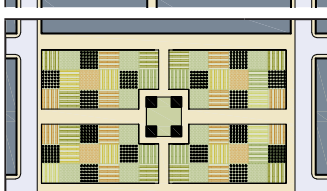
<p>a. Park: A natural preserve available for unstructured and structured recreation programs. A Park may be independent of surrounding Building Frontages. Its landscape may be naturalistic and consist of paths and trails, meadows, woodland, sports fields and open shelters. Parks may be Conservation Areas, preserving natural conditions and their size may vary.</p>		<p>T1 T3</p>
<p>b. Green: An Open Space, available for unstructured recreation programs. A Green may be spatially defined by landscaping rather than Building Frontages. Its landscape shall consist of lawn and trees, naturalistically disposed. The minimum size shall be one acre and the maximum shall be 4 acres.</p>		<p>T3 T4 T5</p>
<p>c. Square: An Open Space available for unstructured recreation programs and civic purposes. A square is spatially defined by Building Frontages with streets on at least one Frontage. Its landscape shall consist of pavement, lawns and trees, formally disposed. Squares shall be located at the intersection of important Thoroughfares. The minimum size shall be 1/3 acre and the maximum shall be 2 acres.</p>		<p>T4 T5 T6</p>
<p>d. Plaza: An Open Space available for civic purposes and programmed activities. A Plaza shall be spatially defined by Building Frontages and may include street Frontages. Its landscape shall consist primarily of pavement and trees. Plazas shall be located at the intersection of important Thoroughfares. The minimum size shall be 1/8 acre and the maximum shall be 2 acres.</p>		<p>T5 T6</p>
<p>e. Courtyard / Garden: An Open Space spatially defined by Buildings and street walls, and visually accessible on one side to the street.</p>		<p>T5 T6</p>
<p>f. Playground: An Open Space designed and equipped for the recreation of children. A Playground shall be fenced and may include an open shelter. Playgrounds shall be interspersed within residential areas and may be placed within a Block. Playgrounds may be included within Parks and Greens. There shall be no minimum or maximum size.</p>		<p>T1 T4 T3 T5 T6</p>
<p>g. Pedestrian Passage: An Open Space connecting other public spaces, that is restricted to pedestrian use and limited vehicular access, of a minimum width of 20 feet. Building walls enfronting a Pedestrian Passage shall have frequent doors and windows. In T6-36, T6-48, T6-60 and T6-80, a Pedestrian Passage may be roofed.</p>		<p>T3 T4 T5 T6</p>
<p>h. Community Garden: A grouping of garden plots available for small-scale cultivation, generally to residents of apartments and other dwelling types without private gardens. Community gardens should accommodate individual storage sheds.</p>		<p>T3 T4 T5 T6</p>

AS ADOPTED - OCTOBER 2009


a. THOROUGHFARE & FRONTAGES

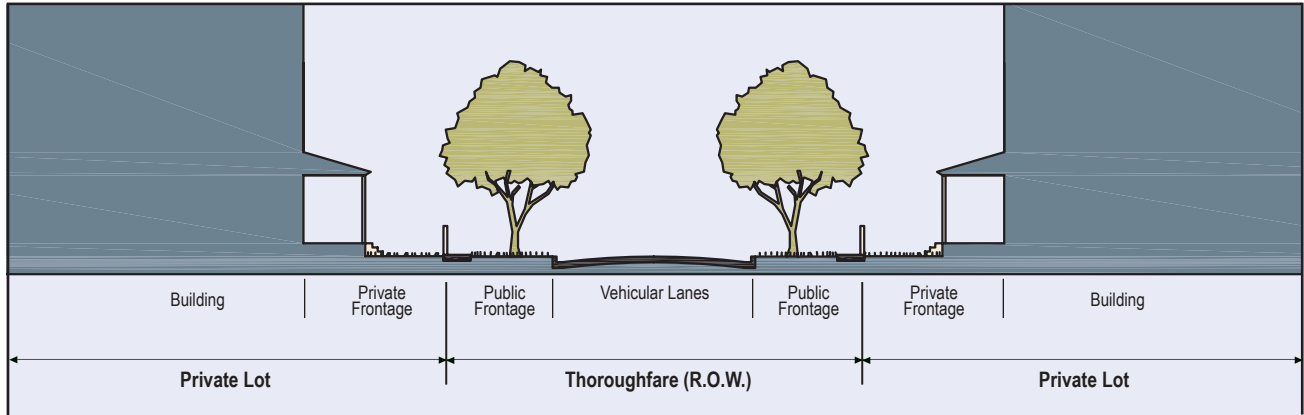


b. TURNING RADIUS

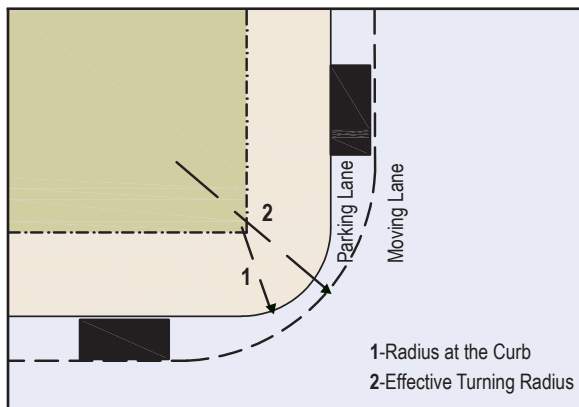


c. BUILDING DISPOSITION

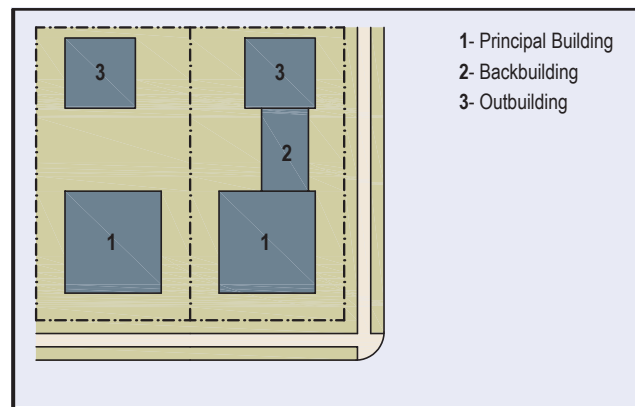


d. LOT LAYERS

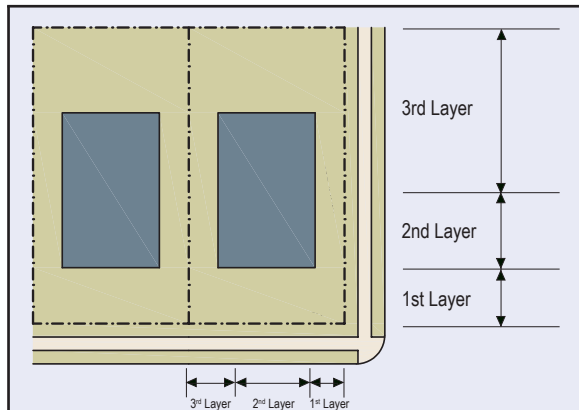


e. FRONTAGE & LOT LINES

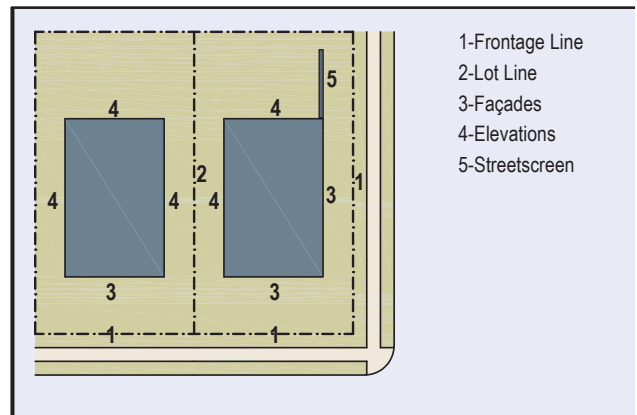


f. SETBACK DESIGNATIONS

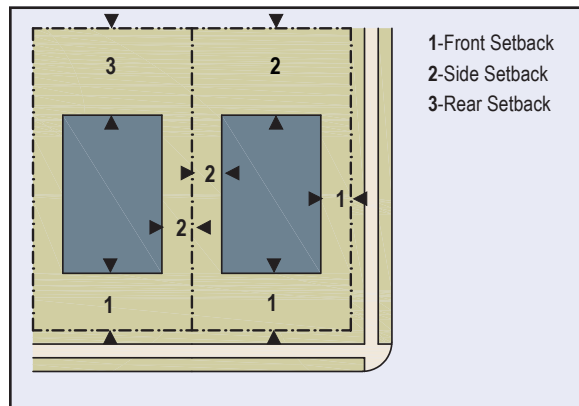


g. VISIBILITY TRIANGLE

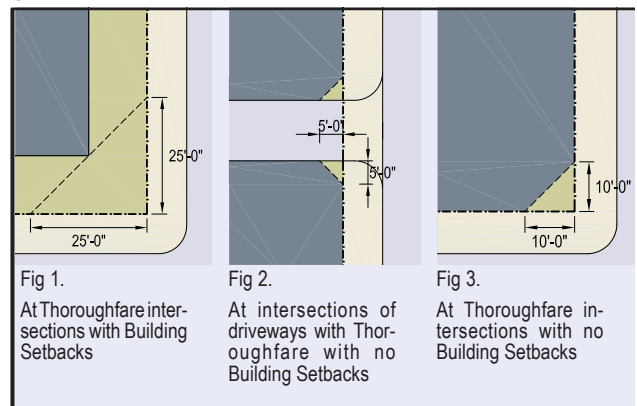

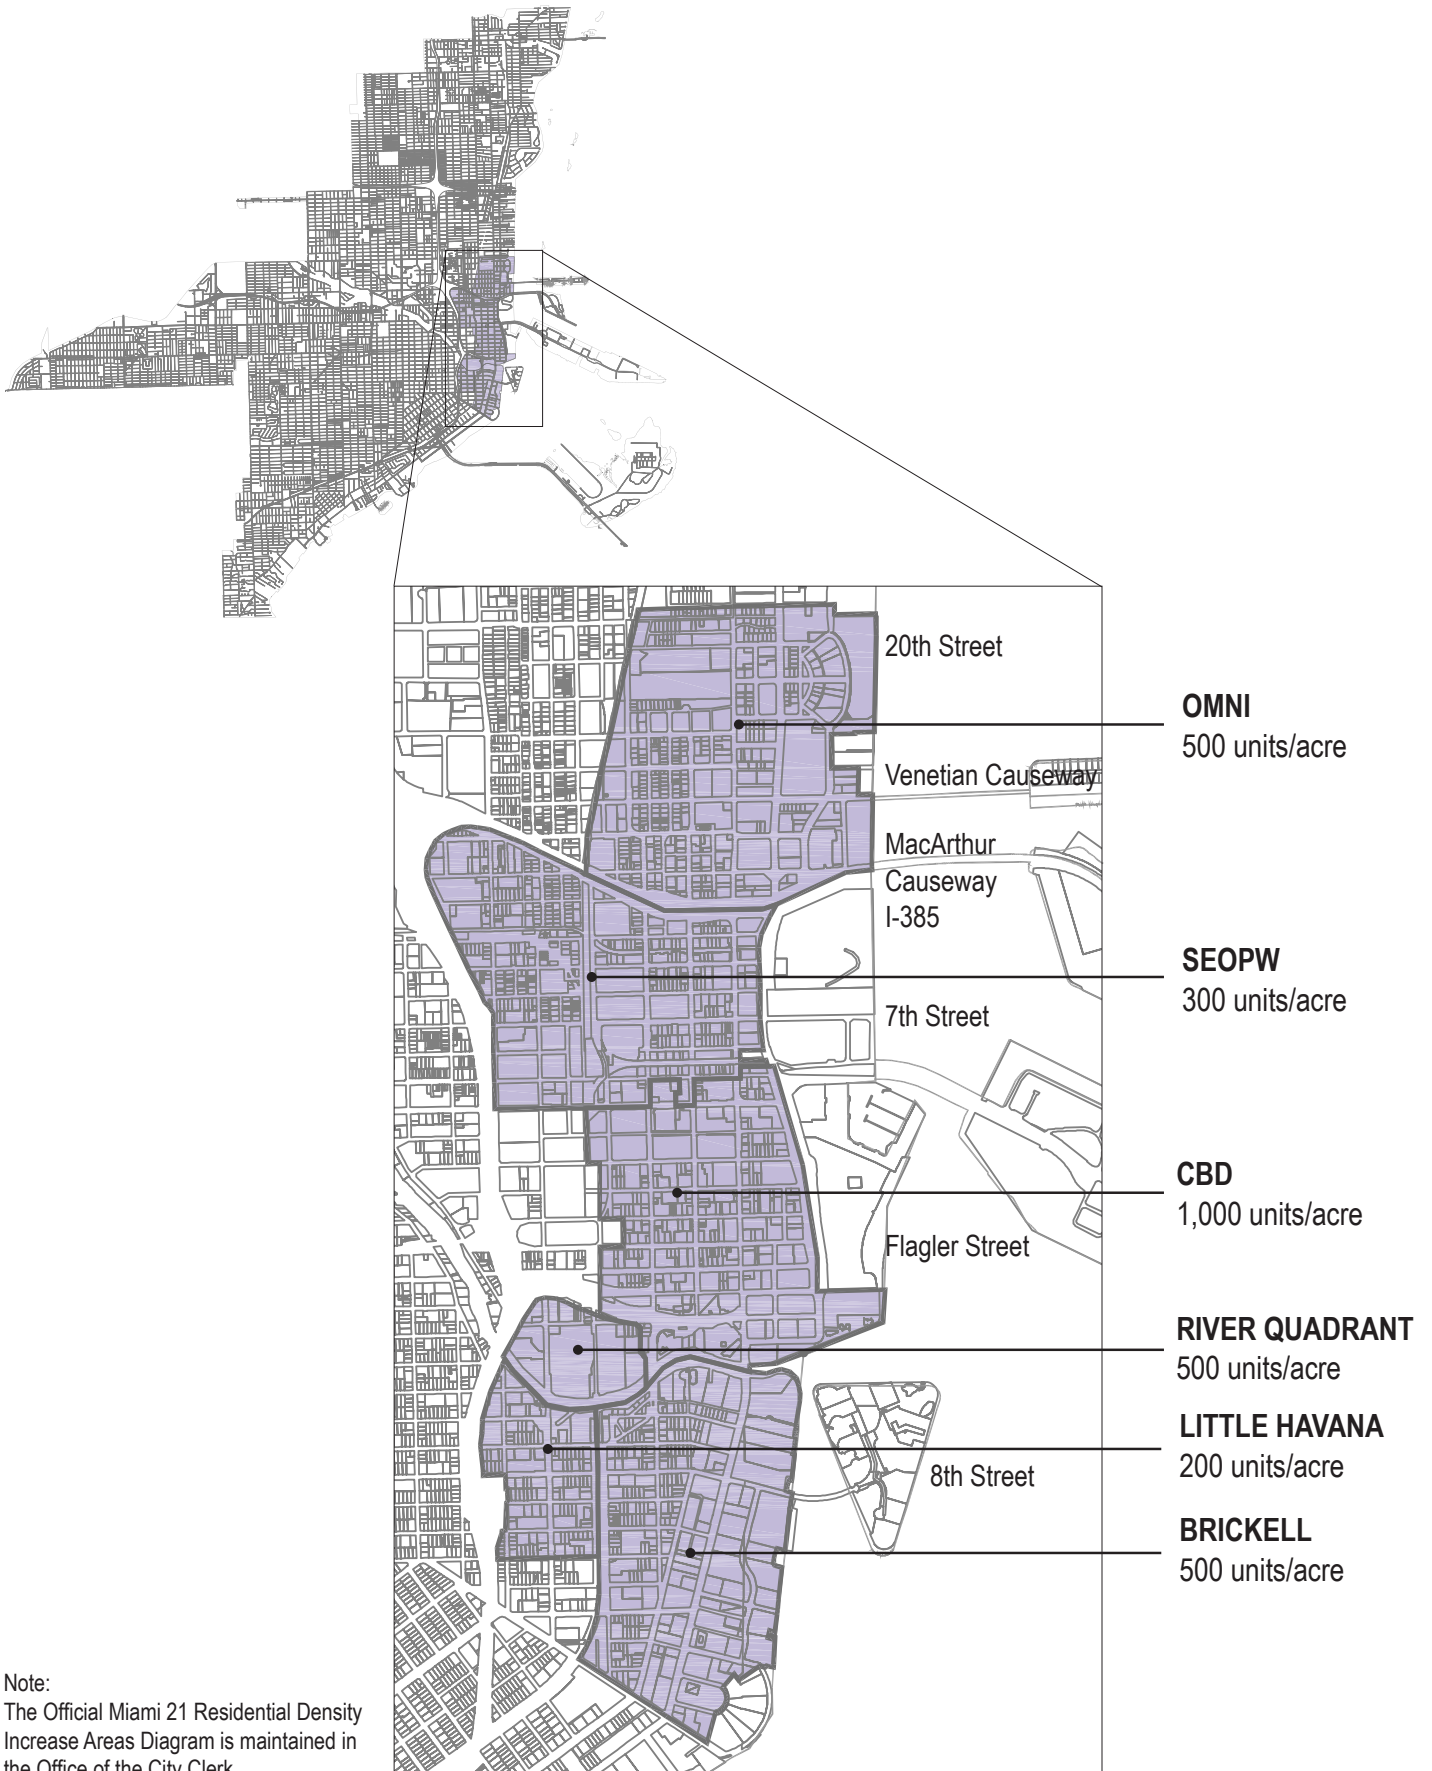

AS ADOPTED - OCTOBER 2009

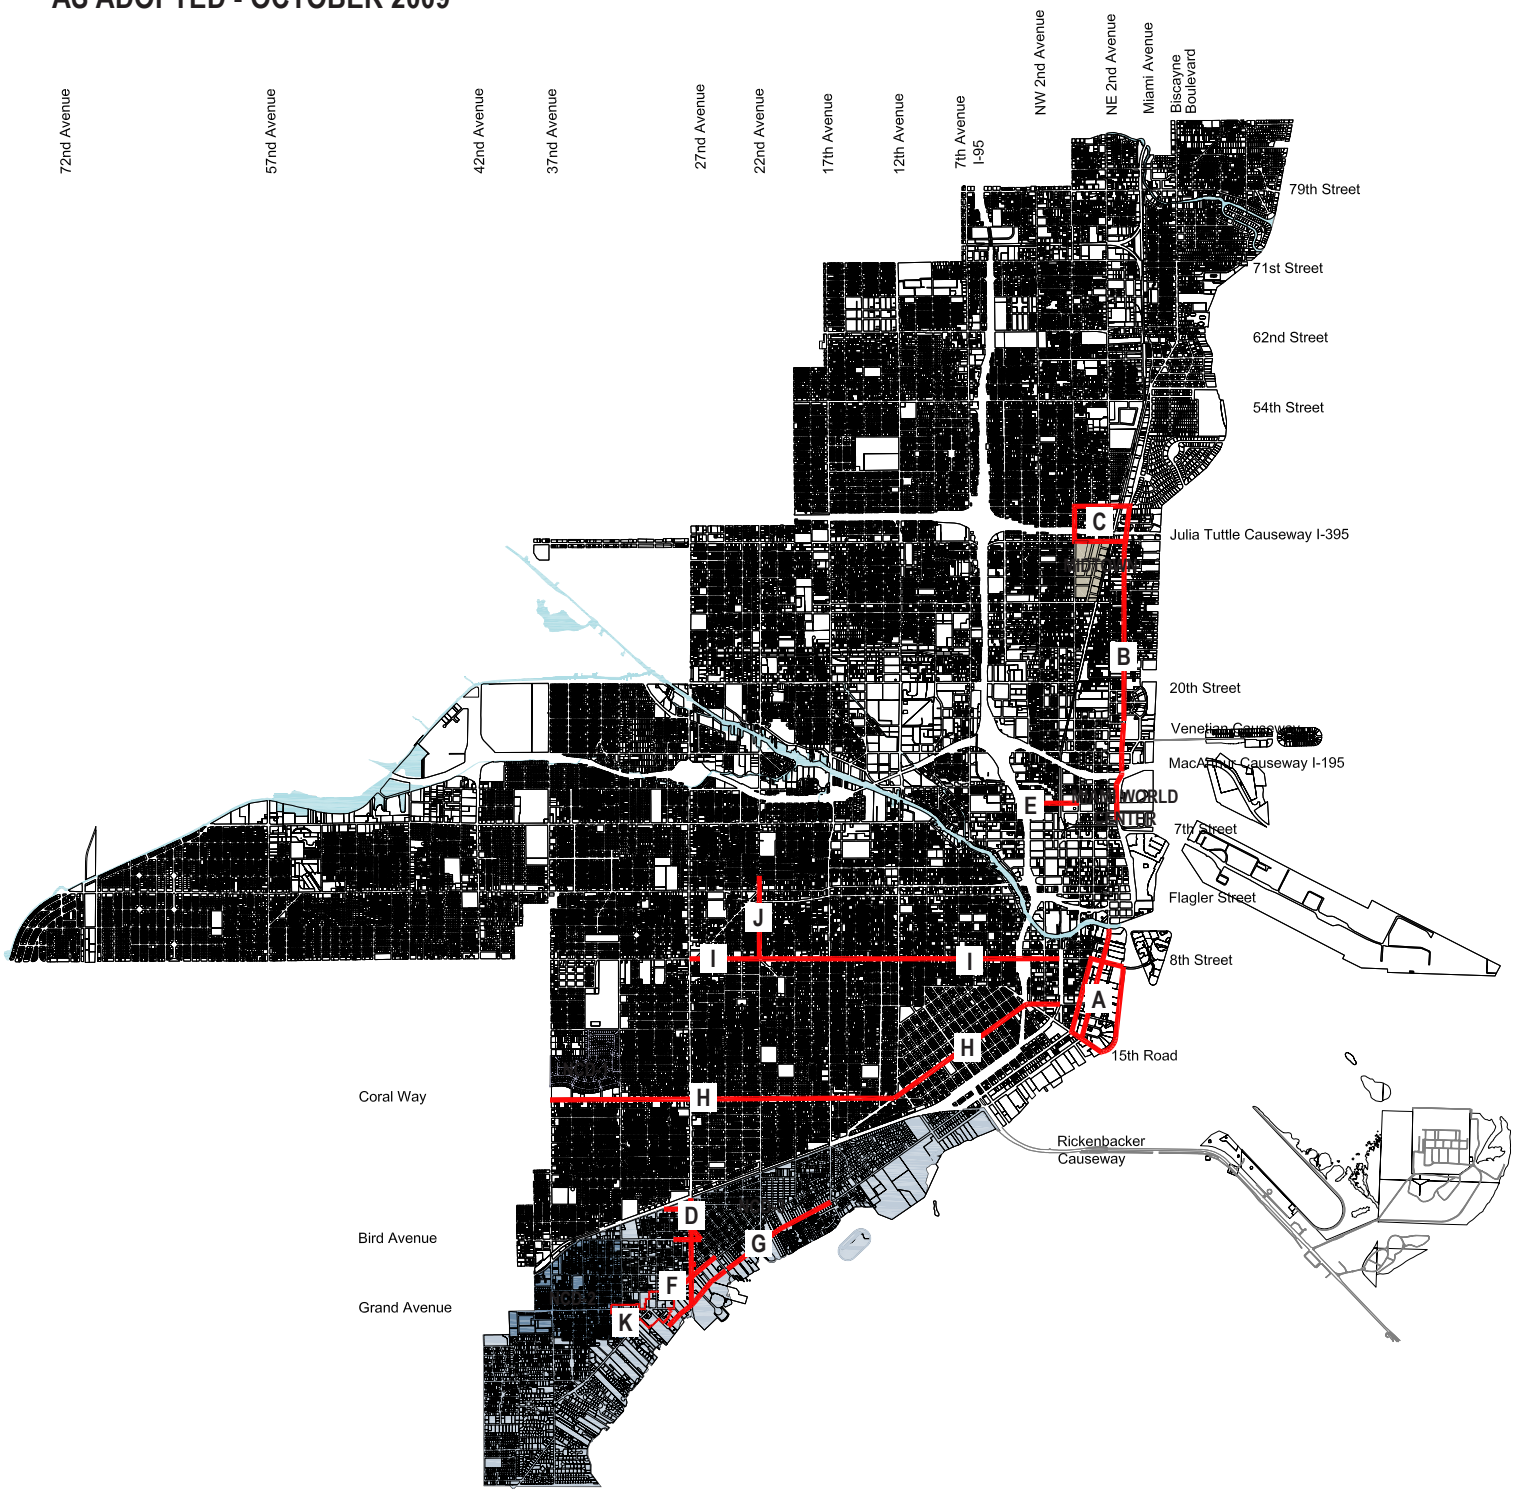


- NEIGHBORHOOD CONSERVATION DISTRICT 1
NCD 1 CORAL GATE
- NEIGHBORHOOD CONSERVATION DISTRICT 2
NCD 2 VILLAGE WEST ISLAND AND CHARLES AVENUE
- NEIGHBORHOOD CONSERVATION DISTRICT 3
NCD 3 COCONUT GROVE
- MIDTOWN
- MIAMI WORLD CENTER







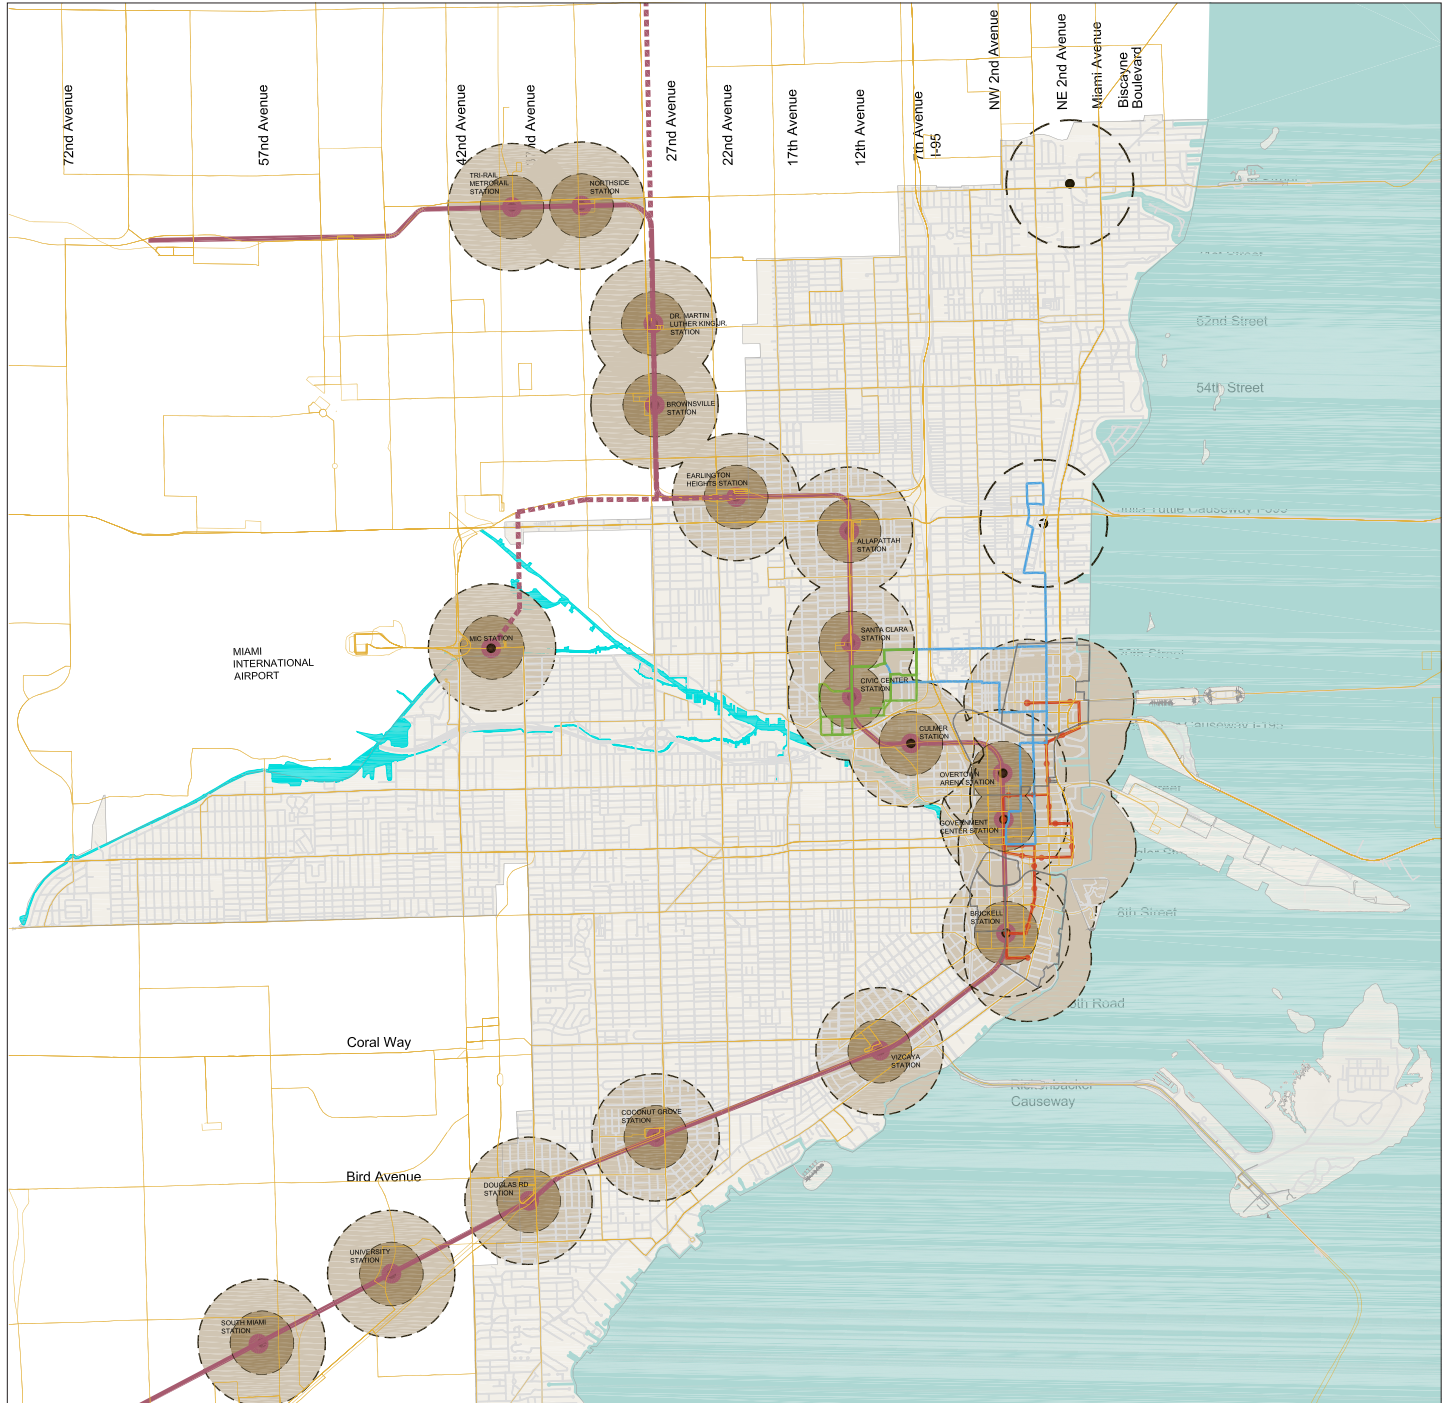



ESTABLISHED SETBACK AREAS
See Article 3, Section 3.3.6

- a. Brickell Financial
- b. Biscayne Boulevard
- c. Design District
- d. SW 27th Avenue Coconut Grove
- e. 9th Street Promenade
- f. Tigertail Avenue
- g. South Bayshore Drive
- h. Coral Way
- i. 8th Street
- j. 22nd Avenue
- k. Coconut Grove

Note: The Official Miami 21 Area Specific Illustrations Diagram is maintained in the Office of the City Clerk.



Note: The Official Miami 21 TOD Diagram is maintained in the Office of the City Clerk.

-  METRORAIL
-  FUTURE METRORAIL
-  METROMOVER
-  BUS ROUTES
-  STREETCAR
-  HEALTH DISTRICT CIRCULATOR
-  HEALTH DISTRICT STOPS
-  FUTURE TRANSIT SHEDS
-  1/2 MILE TRANSIT SHED
-  1/4 MILE PEDESTRIAN SHED

AS ADOPTED - OCTOBER 2009

DESIGN REVIEW CRITERIA
BUILDING DISPOSITION
<ul style="list-style-type: none"> • Respond to the physical context taking into consideration natural features, existing urban form and Transect Zone intentions. • For Buildings on Corner Lots, design Façades to acknowledge all Frontages. • For modifications of nonconforming Structures. See Article 7, Section 7.2 for specific regulations. • Create transitions in Height and mass with Abutting properties and Transect Zones.
BUILDING CONFIGURATION
<ul style="list-style-type: none"> • Articulate the Building Façade vertically and horizontally in intervals appropriate to the existing Neighborhood and Transect Zone. • Articulate the Building Façade at street level to recognize pedestrian continuity and interest, and at upper levels to recognize long views of Buildings. • Use architectural styles and details (such as roof lines and fenestration), colors and materials derivative from surrounding area. • Design Façades that respond primarily to human scale. • Promote pedestrian interaction. • Design all walls as active Façades, with doors and windows; when not possible, embellish walls with architectural design treatment. • Provide usable Open Space that allows for visible and convenient pedestrian access from the public sidewalk. • Building sites should locate service elements, such as trash dumpsters, utility meters, loading docks, backflow preventers, siamese connections and electrical, plumbing, mechanical and communications equipment away from a street front. All service elements shall be situated and screened from view to the street and adjacent properties.
BUILDING FUNCTION & DENSITY
<ul style="list-style-type: none"> • Respond to the Neighborhood context and Transect Zone.
PARKING STANDARDS
<ul style="list-style-type: none"> • Minimize the impact of automobile parking and driveways on the pedestrian environment and adjacent properties, especially T3 areas. • For pedestrian and vehicular safety minimize conflict points such as the number and width of driveways and curb cuts. • Minimize off-street parking adjacent to a thoroughfare front and where possible locate parking behind the Building. • Design landscaping or surface parking areas as buffers between dissimilar Uses. • Screen parking garage structures with Habitable Space. Where Habitable Space is not provided, architectural treatments and landscaping shall screen the garage structure.
LANDSCAPE STANDARDS
<ul style="list-style-type: none"> • Preserve existing vegetation and/or geological features whenever possible. • Reinforce Transect Zone intention by integrating landscape and hardscape elements. • Use landscaping to enhance Building design and continuity of Streetscape. • Use landscape material, such as plantings, trellises, pavers, screen walls, planters and similar features, to enhance building design and continuity of streetscape. • Provide landscaping that screens undesirable elements, such as surface parking lots, and that enhances open space and architecture.
SIGN STANDARDS
<ul style="list-style-type: none"> • Provide signage appropriate for the scale and character of the project and immediate Neighborhood. • Provide functional and aesthetic signage identifying Building addresses at the entrance(s).
AMBIENT STANDARDS
<ul style="list-style-type: none"> • Provide lighting appropriate to the Building and landscape design in a manner that coordinates with signage and street lighting. • Orient outdoor lighting to minimize glare to the public realm and adjacent properties. • Protect residential areas from excessive noise, fumes, odors, commercial vehicle intrusion, traffic conflicts and the spillover effect of light.

THIS PAGE LEFT INTENTIONALLY BLANK.